


GROUND FLOOR PLAN

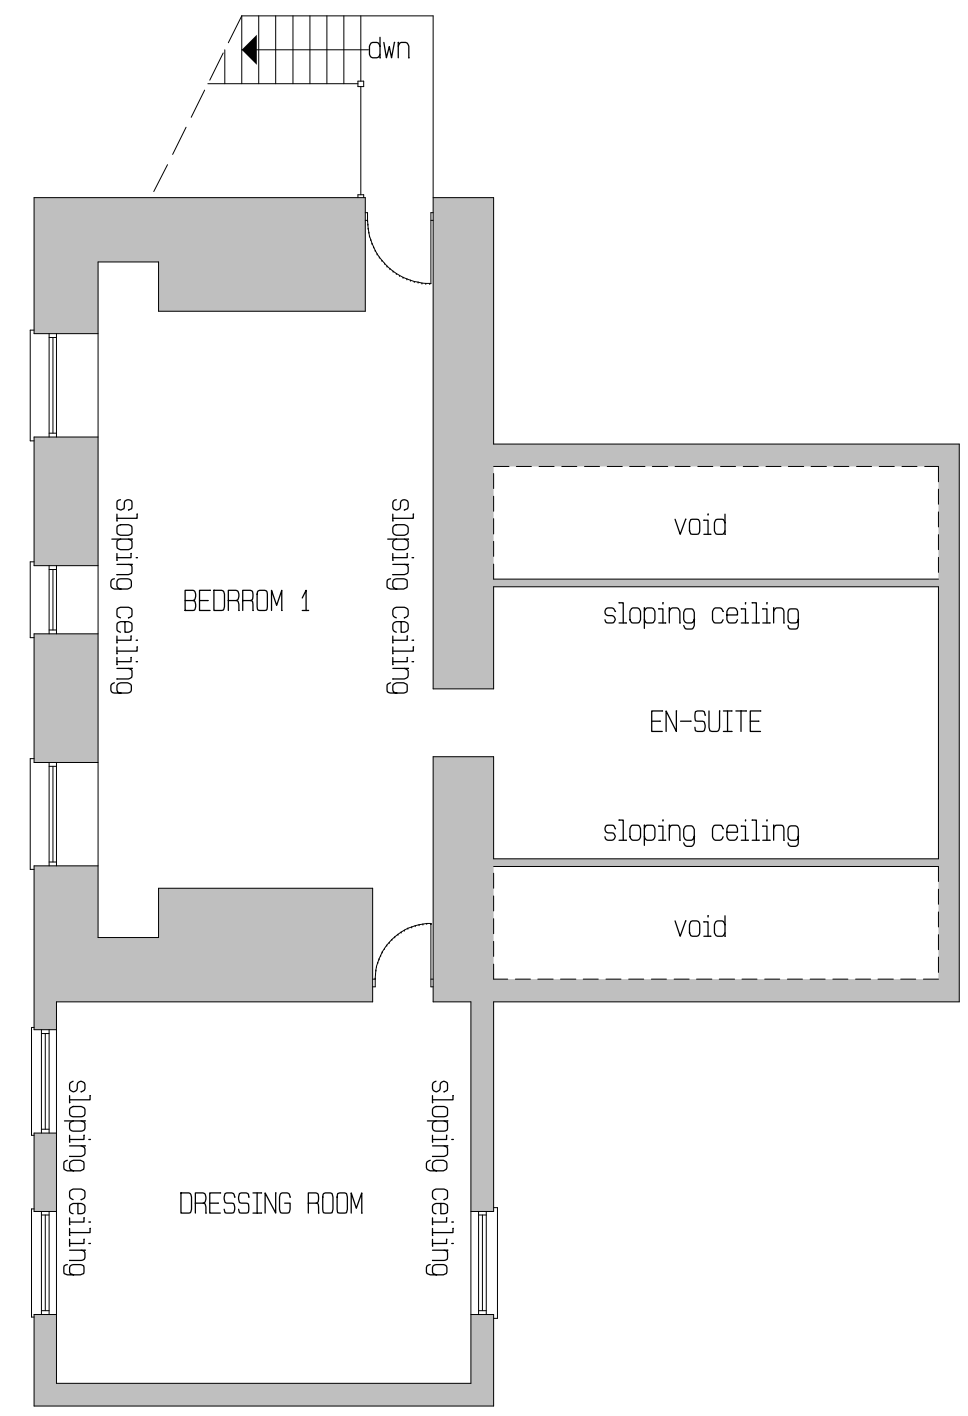

FIRST FLOOR PLAN

job:	PROPOSED SWIMMING POOL AND ASSOCIATED ACCOMMODATION AT BALLACLUCAS, CROSBY TOP ROAD, MOUNT RULE		
client:	MR & MRS M INGHAM		
	KELLY-LEWTHWAITE BUILDING DESIGN LTD 23 Market Street, Douglas, Isle of Man, IM1 2PA. tel 01624 676199 fax 612199 ARCHITECTURAL DESIGN & CONSULTANCY		
	scale:	1/100	drawing no: WL/10/1145/5
	date:	FEB 2010	