



proposed extension

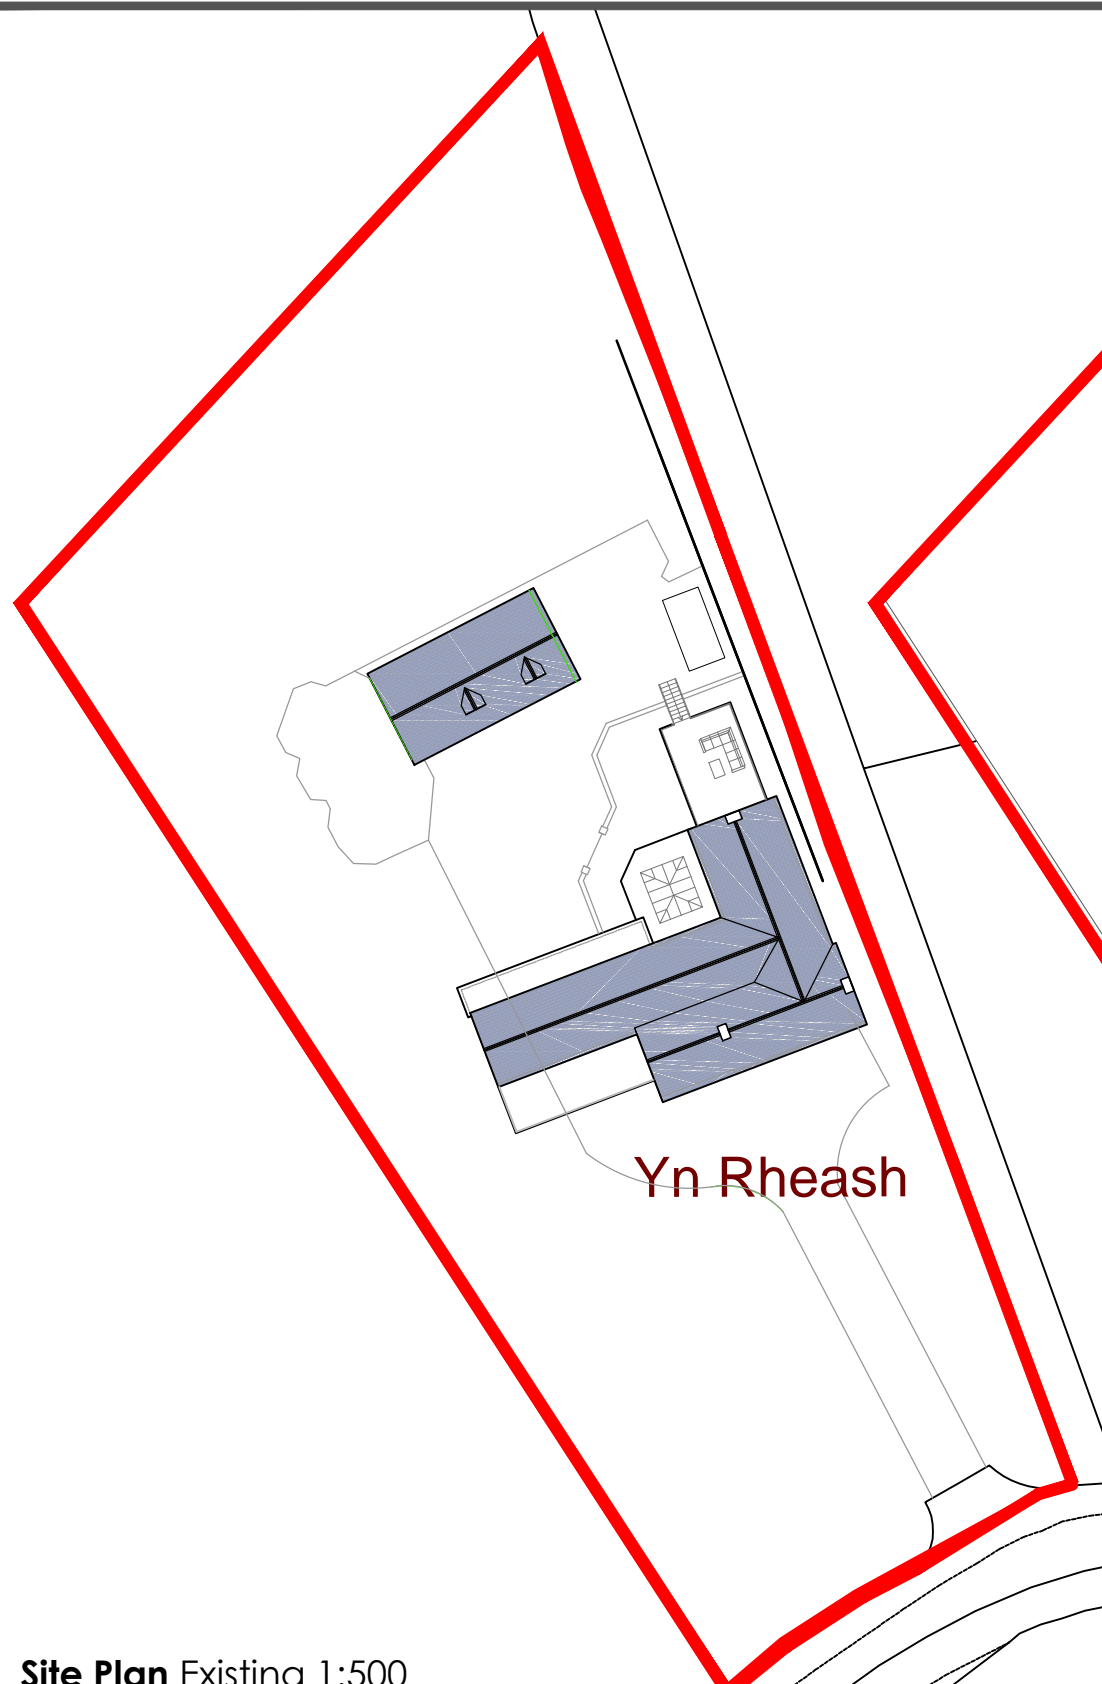

Site Plan Existing 1:500

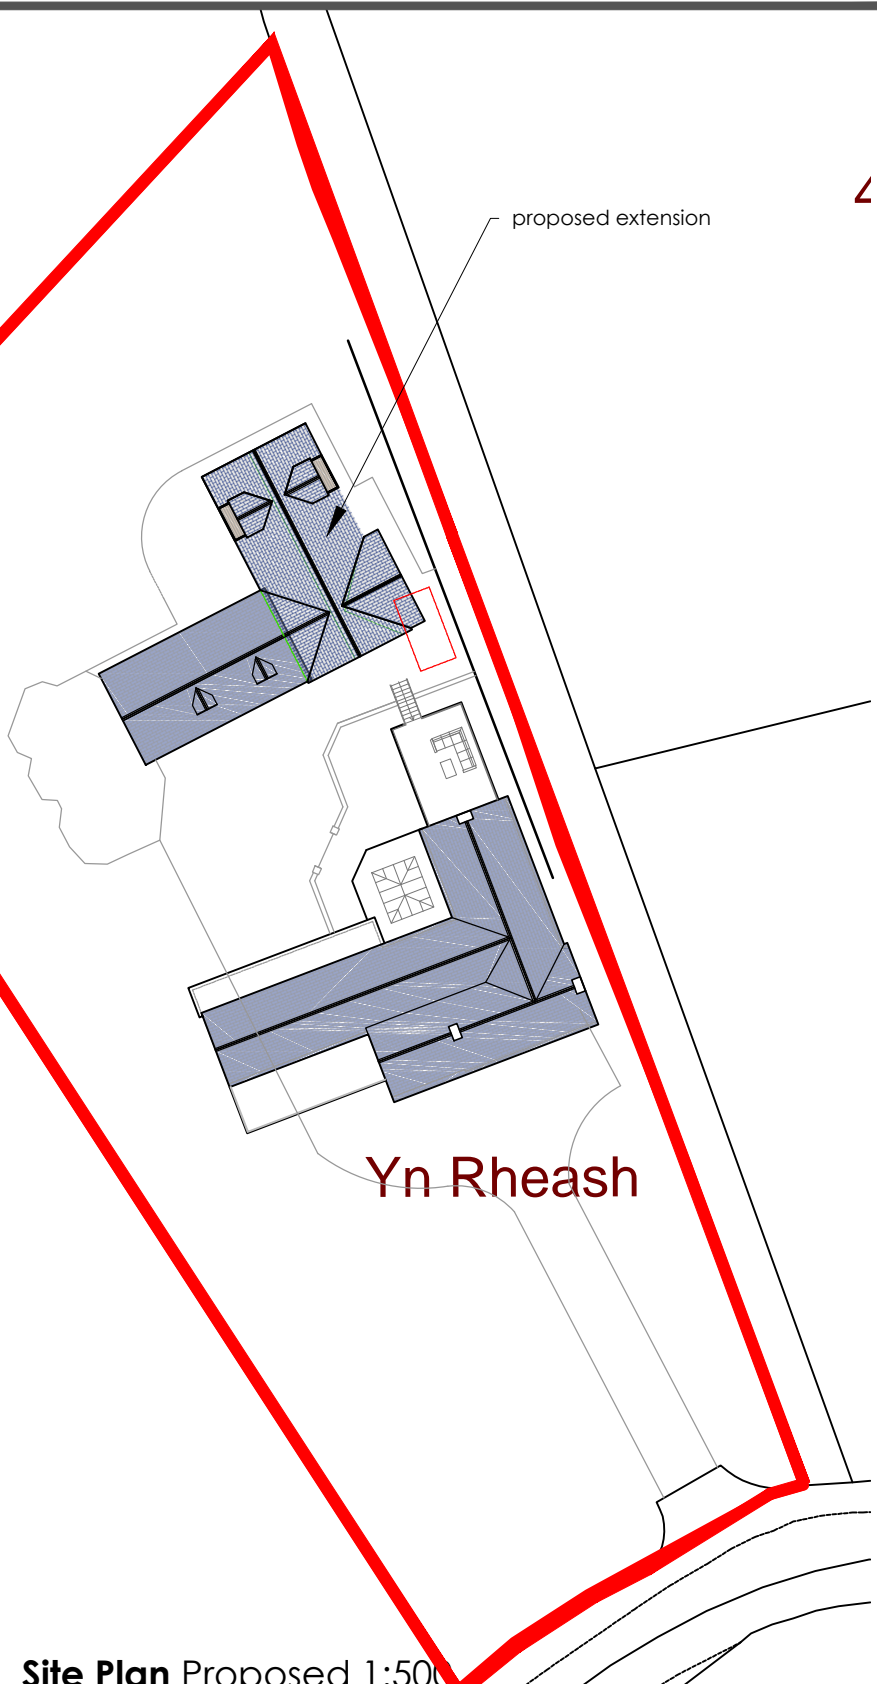

Site Plan Proposed 1:500



Location Plan 1:1250

NOTES:

THESE DRAWINGS ARE COPYRIGHT OF ARCHITECTURE IN MANN AND CANNOT BE REPRODUCED WITHOUT WRITTEN PERMISSION.

CONTRACTORS ARE TO CHECK ALL DIMENSIONS BEFORE SETTING OUT OR MANUFACTURE OF ANY FITTED ITEMS.

IT IS ESSENTIAL THAT ALL NEW WORKS TO BE SETOUT ON SITE AND ANY DISCREPANCIES TO BE NOTIFIED TO ARCHITECTURE IN MANN PRIOR TO COMMENCEMENT OF CONSTRUCTION WORKS.

DO NOT SCALE THESE DRAWINGS AND REPORT ANY DISCREPANCIES TO ARCHITECTURE IN MANN.

Rev	Date	Comment
-----	------	---------

Revision History



Scale	Client
@A3	Mr & Mrs Mackenzie
Date	Drawing Title
April 2022	Location and Site Plans
Status	Project
Planning	Yn Reash, Corlea Road, Ronague

Job No. 22005	Drawing Number 01	Revision
---------------	-------------------	----------

The Design Studio, 76 Summerhill Road, Onchan, IM3 1NH
Tel: 626464 MOB: 470956 val@aim-iom.com