




NORTH EAST ELEVATION (E1)
SCALE 1:100

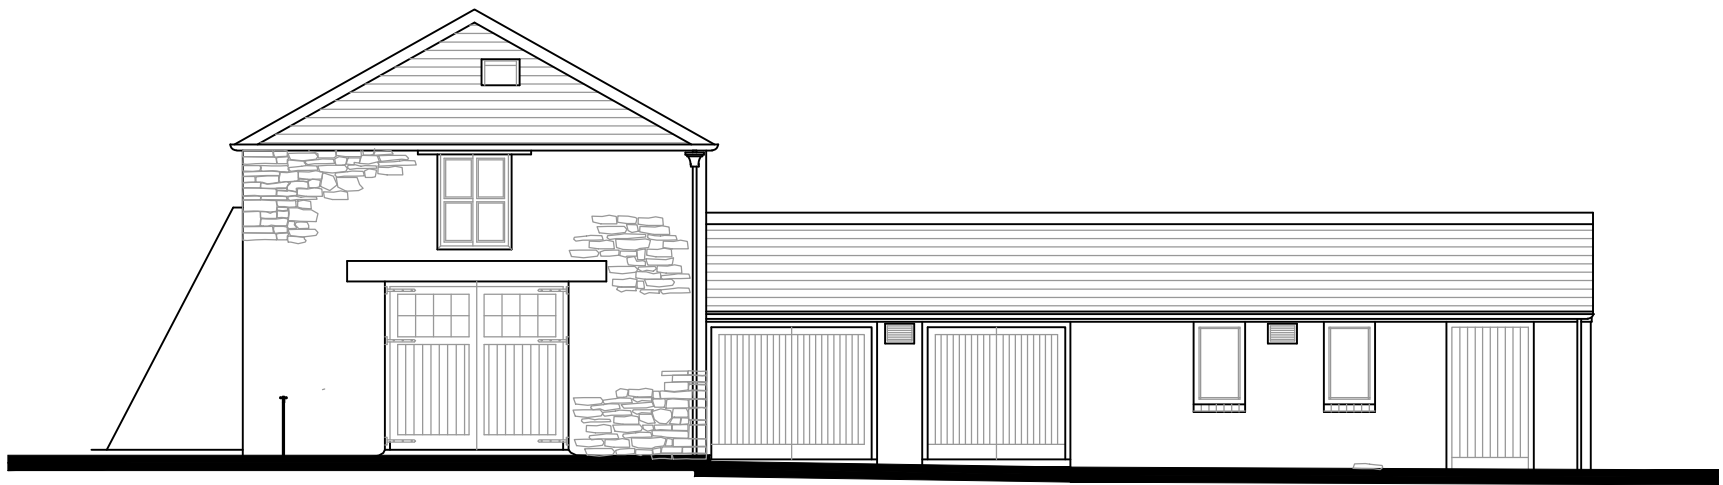


SOUTH EAST ELEVATION (E2)
SCALE 1:100

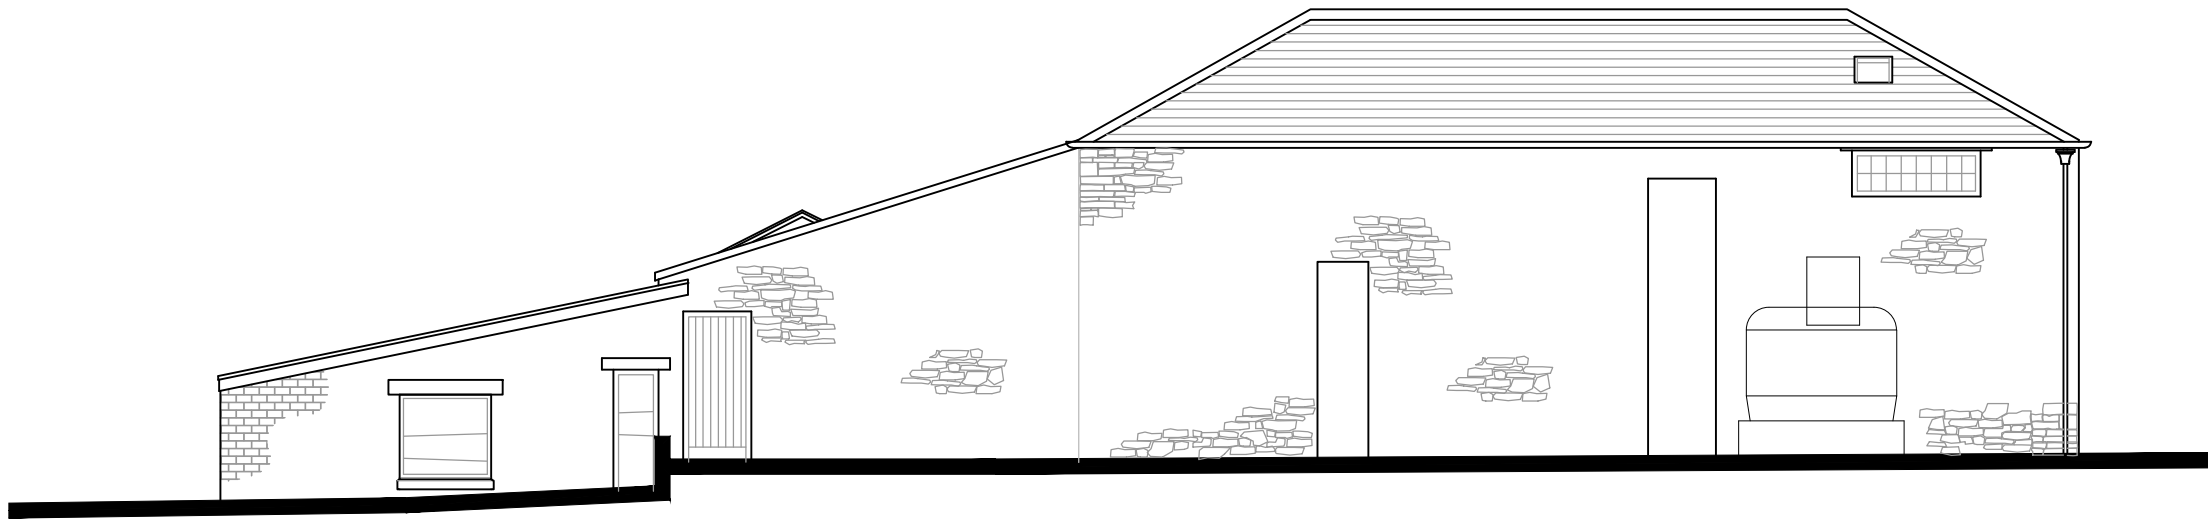


SOUTH WEST ELEVATION (E3)
SCALE 1:100

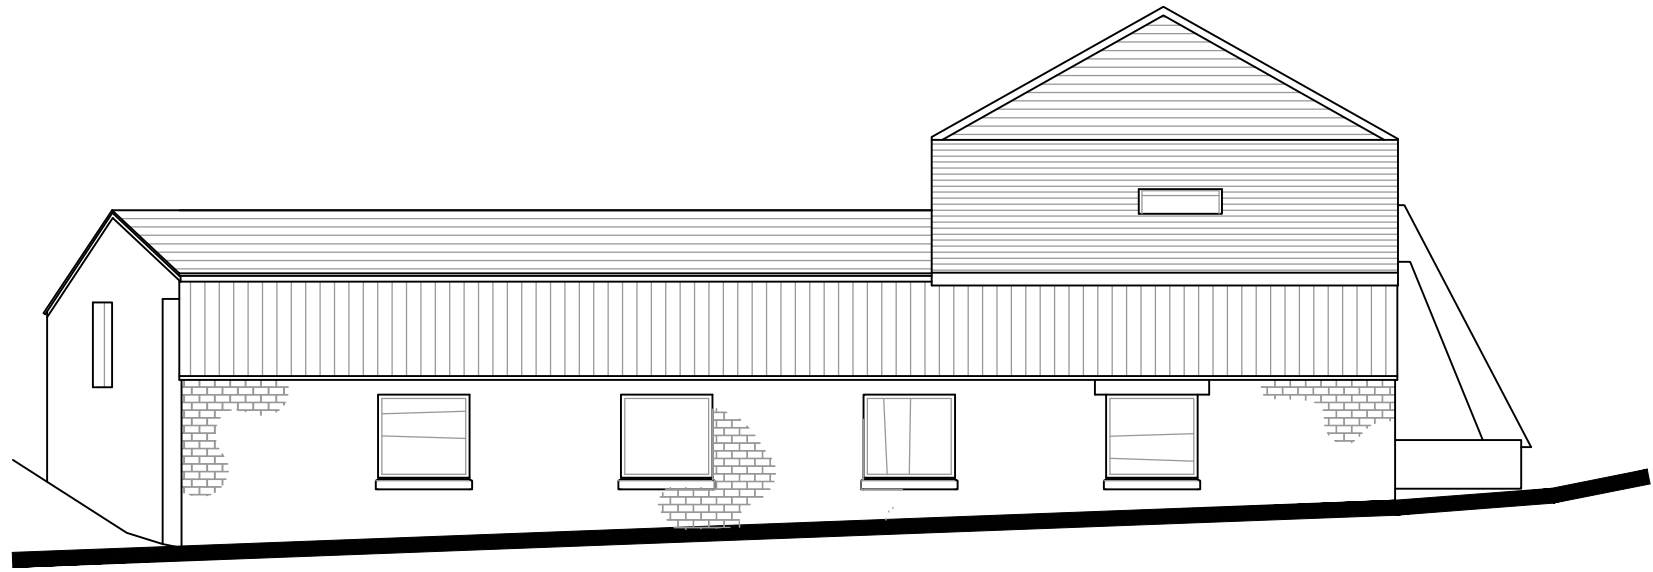

NORTH WEST ELEVATION (E4)
SCALE 1:100

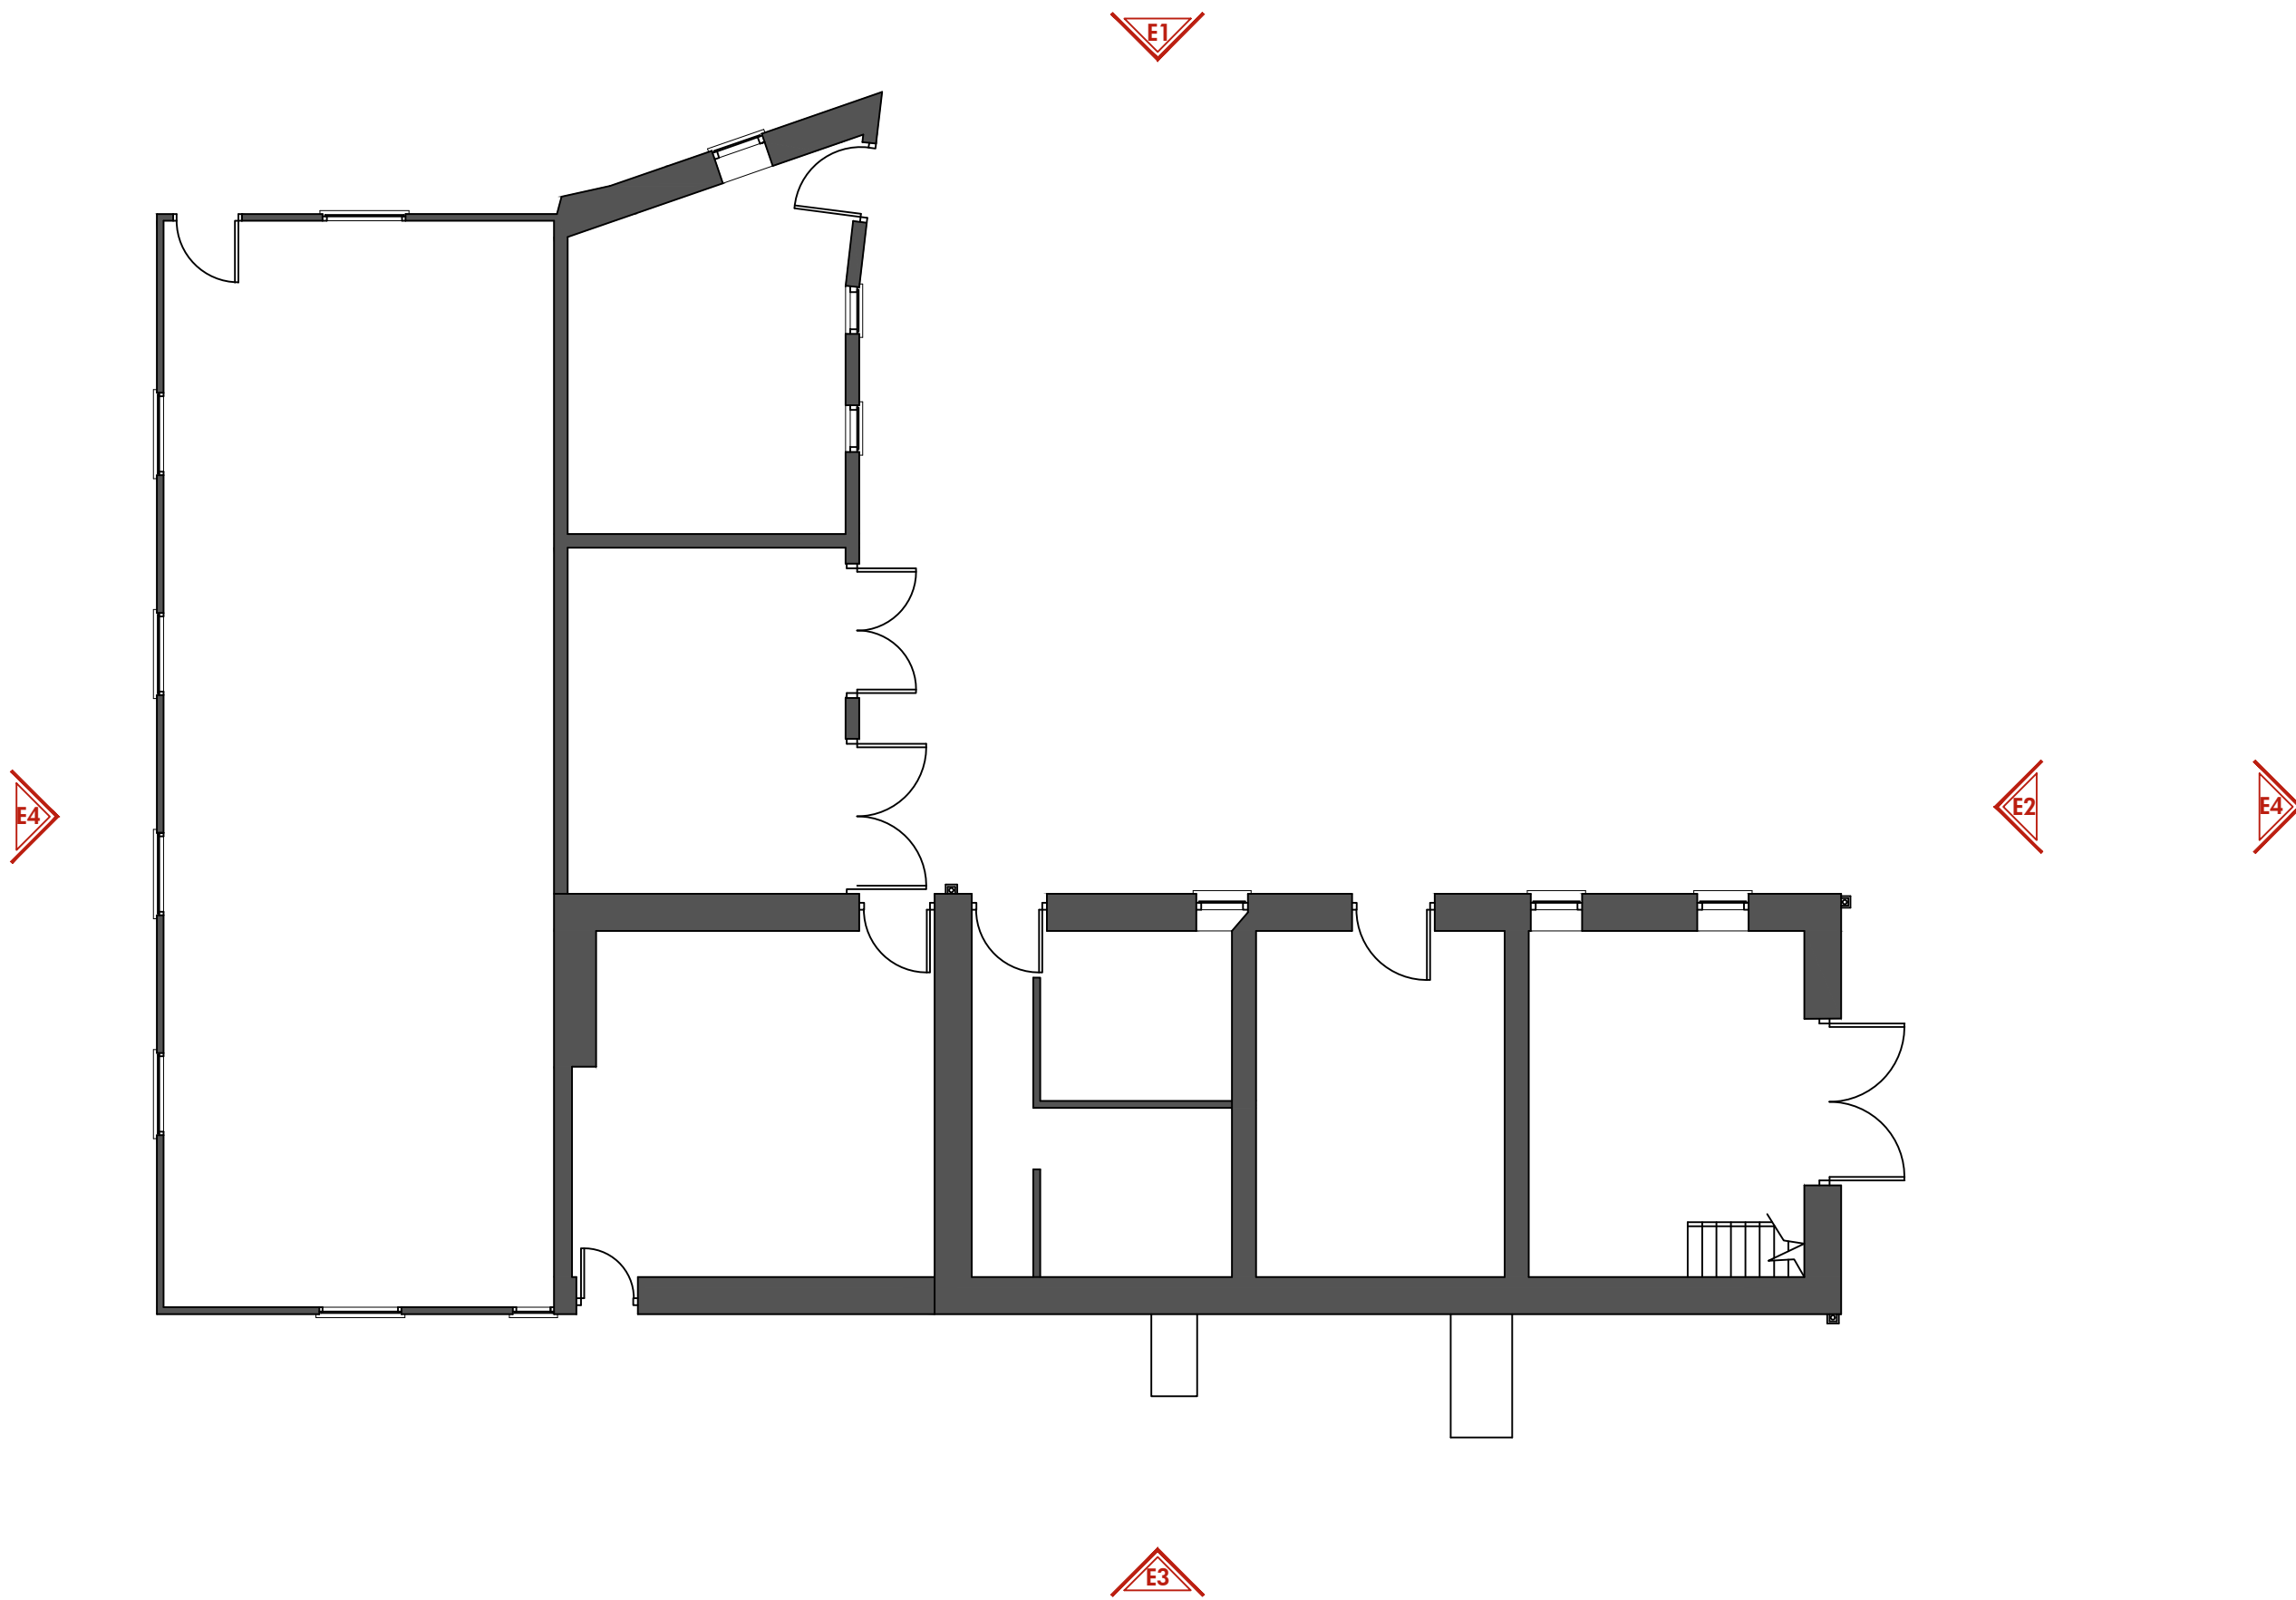

EXISTING GROUND FLOOR PLAN
SCALE 1:100

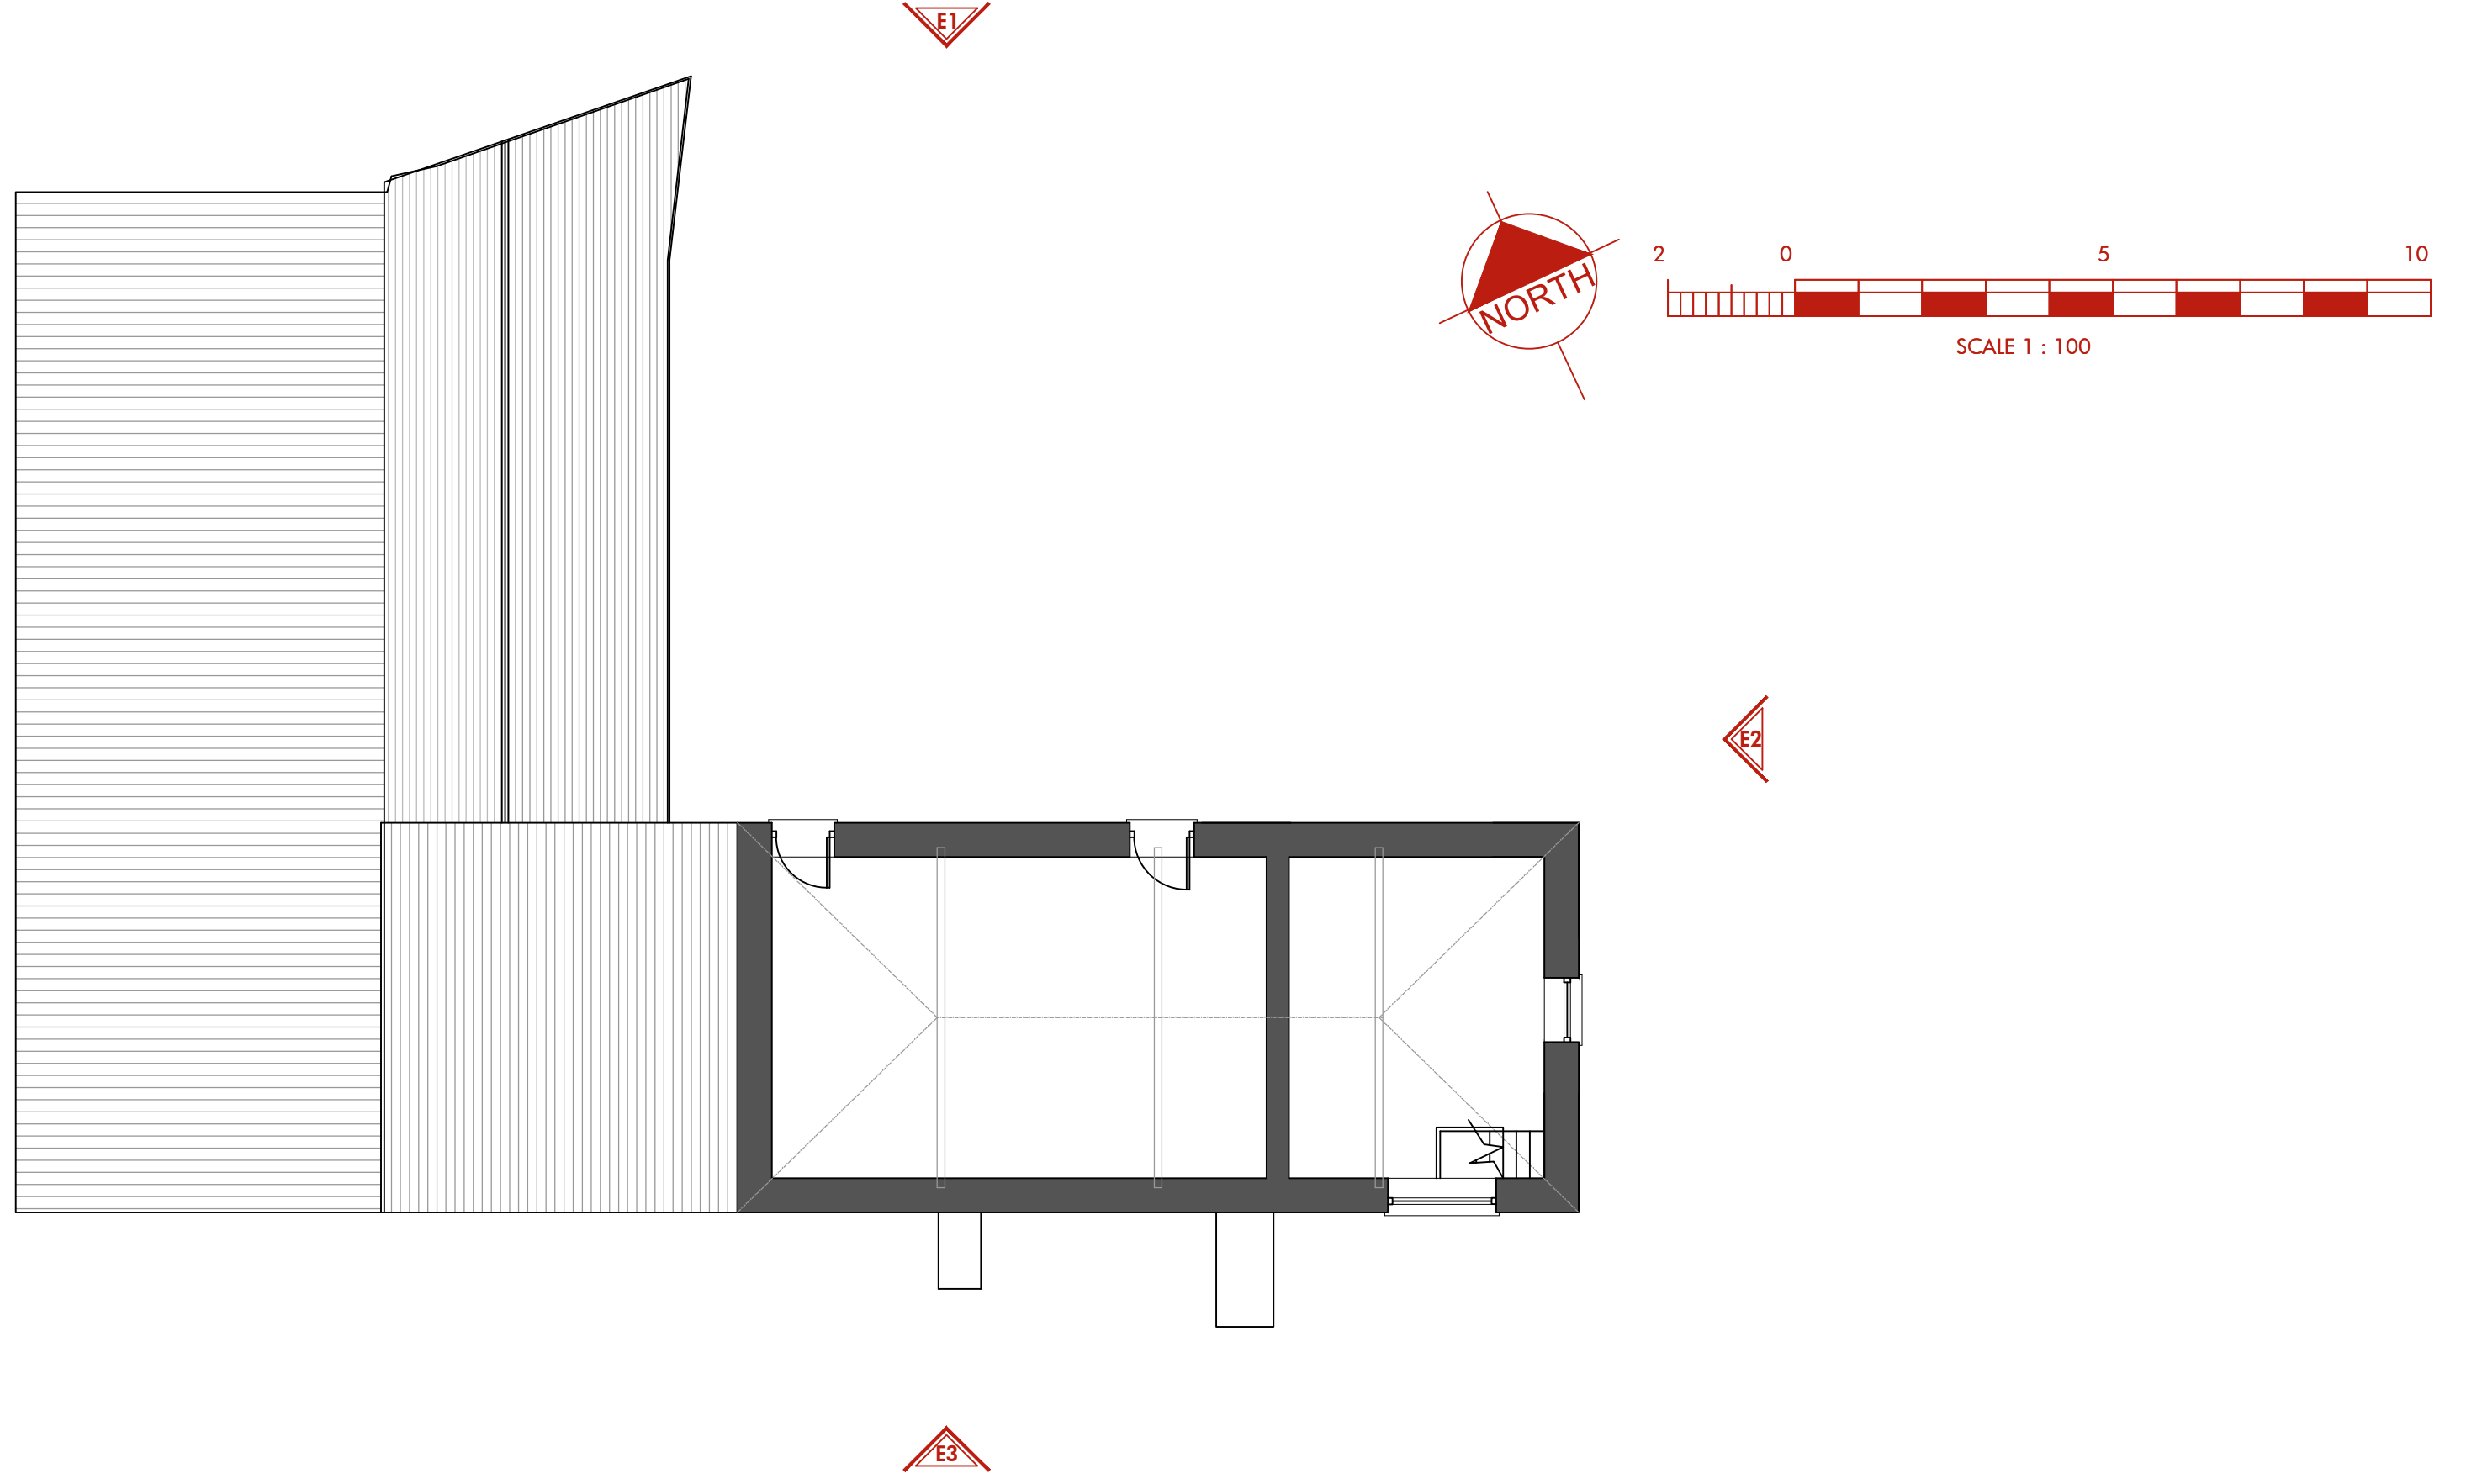

EXISTING FIRST FLOOR PLAN
SCALE 1:100

© Copyright EnviroArchitecture Ltd.

EnviroArchitecture

Energy optimised building design, consulting and measurement

NOTES
Figured dimensions are to be used in preference to scaled dimensions. Do not scale from this drawing. Contractors MUST CHECK ALL dimensions and levels on site and any discrepancies must be reported to the Architect.
If in doubt consult the Architect. This drawing is only to be used for the status indicated. EnviroArchitecture Ltd. takes no responsibility should any drawings unless specified are used for any construction / building purposes.

NOTES:

REVISIONS:

STATUS:
PLANNING SUBMISSION

CLIENT:

PROJECT:
PROPOSED ENERPHIT BARN CONVERSION &
EXTENSION
POYLLDOOEY HOUSE, RAMSEY

DRAWING:
EXISTING FLOOR PLANS
& ELEVATIONS

PROJECT NO:
EA2211

REVISION:

SCALE:

1:100

DATE:

SEPTEMBER 2022

DRAWING NO:

10-00

PAPER:

A1

DRAWN:

RPI