



South East Elevation Existing
1:100

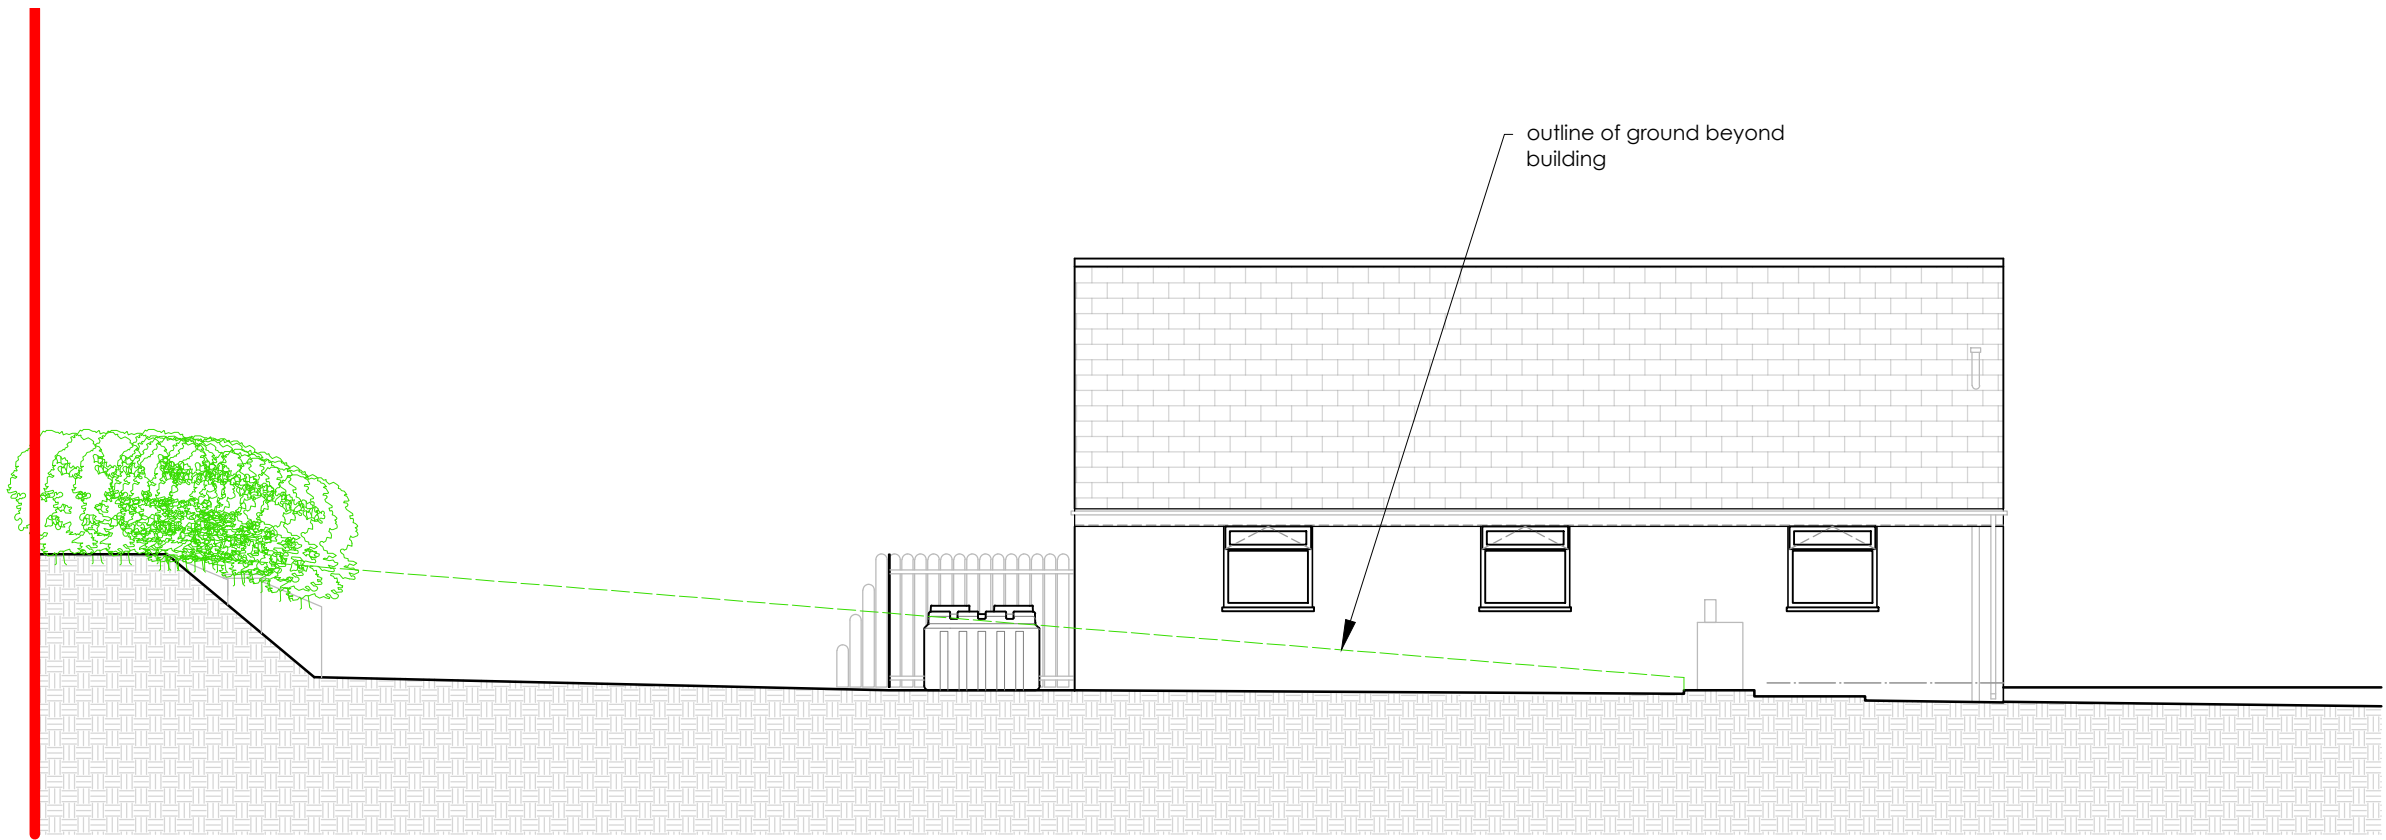


North West Elevation Existing
1:100

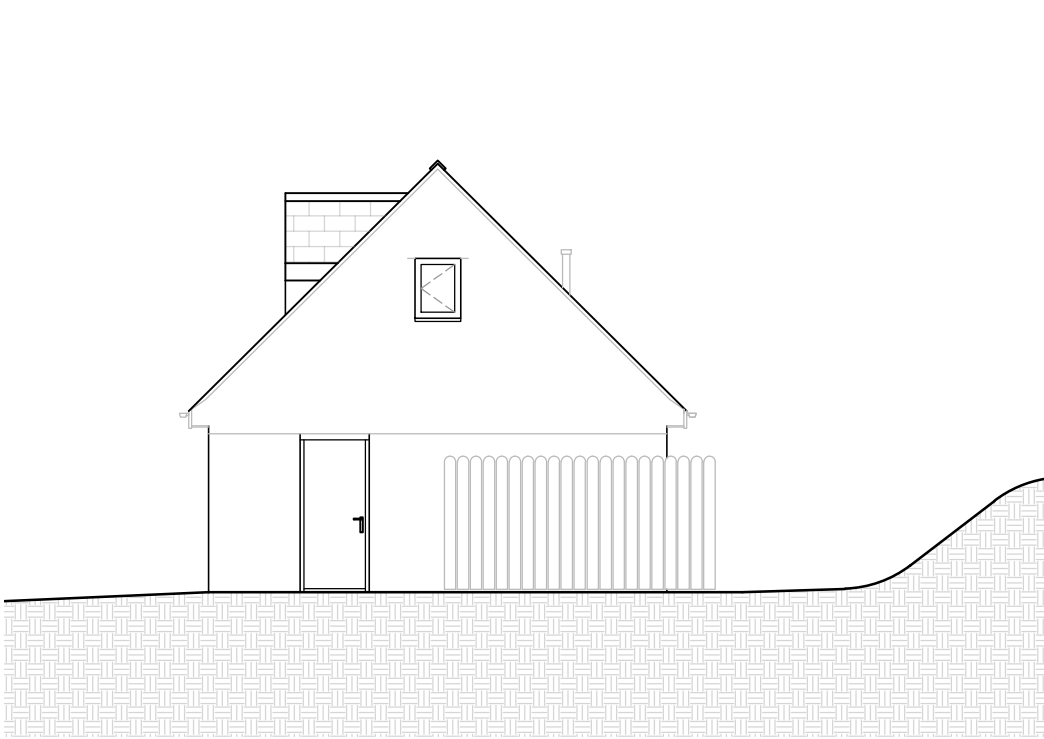


North East Elevation Existing
1:100



South West Elevation Existing
1:100

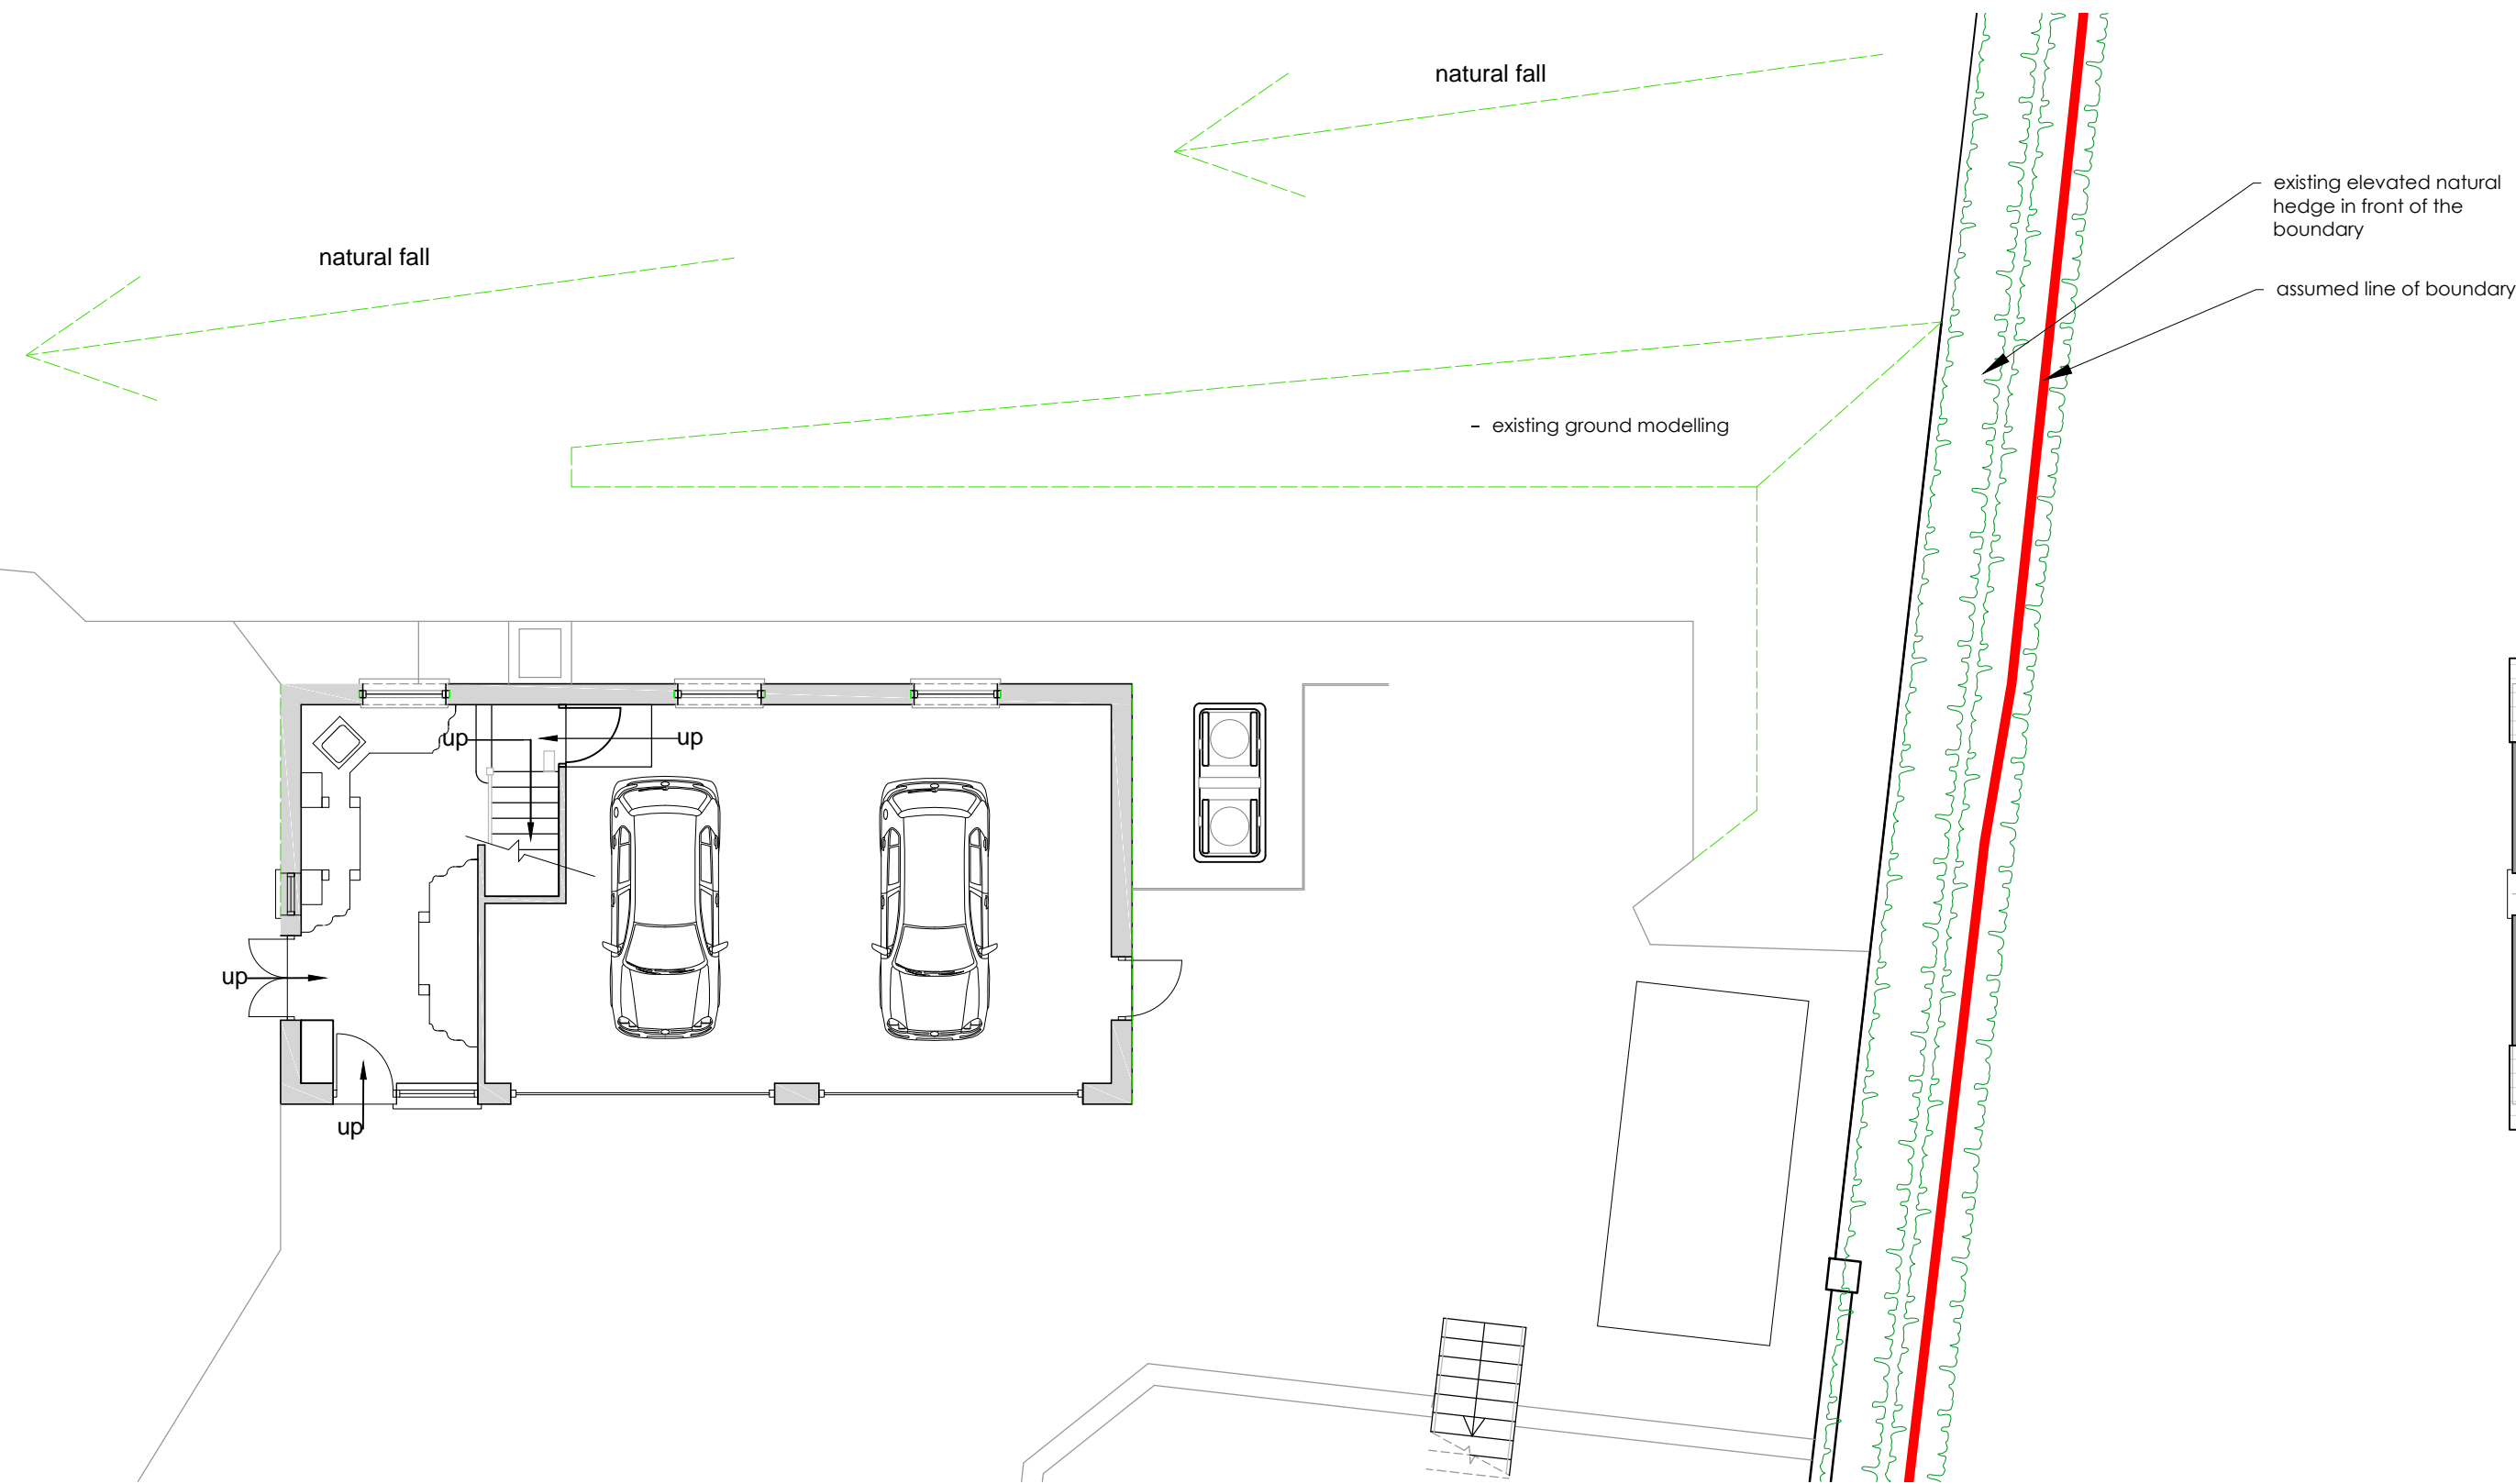

Ground Floor Plan Existing
1:100

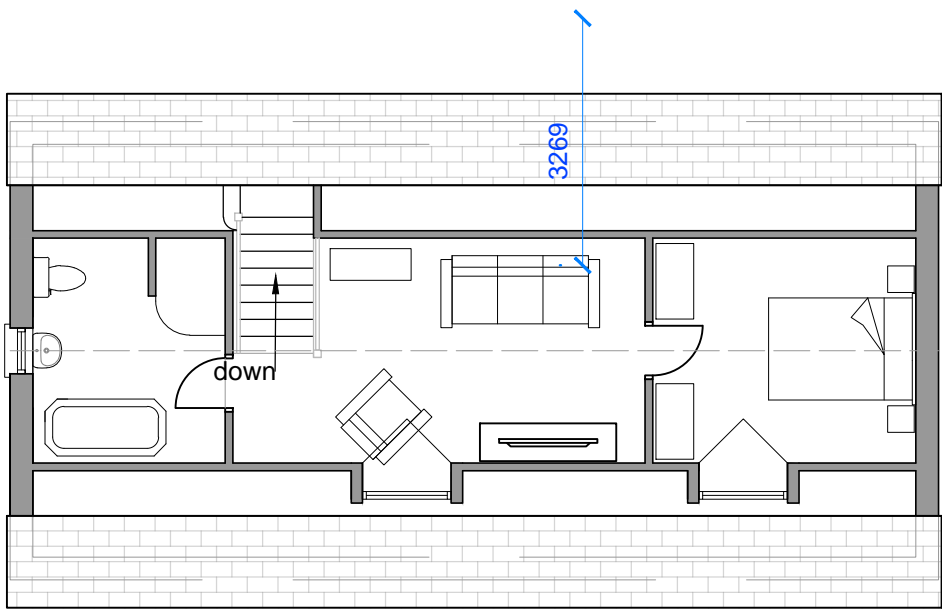

First Floor Plan Existing
1:100


NOTES:

THESE DRAWINGS ARE COPYRIGHT OF ARCHITECTURE IN MANN AND CANNOT BE REPRODUCED WITHOUT WRITTEN PERMISSION.

CONTRACTORS ARE TO CHECK ALL DIMENSIONS BEFORE SETTING OUT OR MANUFACTURE OF ANY FITTED ITEMS.

IT IS ESSENTIAL THAT ALL NEW WORKS TO BE SETOUT ON SITE AND ANY DISCREPANCIES TO BE NOTIFIED TO ARCHITECTURE IN MANN PRIOR TO COMMENCEMENT OF CONSTRUCTION WORKS.

DO NOT SCALE THESE DRAWINGS AND REPORT ANY DISCREPANCIES TO ARCHITECTURE IN MANN.

Rev	Date	Comment
Revision History		
		
Scale	Client	
@A1	Mr & Mrs Mackenzie	
Date	Drawing Title	
April 2022	Garage as existing	
Status	Project	
Planning	Yn Reash, Corlea Road, Ronague	
Job No: 22005	Drawing Number 02	Revision
The Design Studio, 76 Summerhill Road, Onchan, IM3 1NH Tel: 626464 MOB: 470956 val@aim-iom.com		