




North East Elevation Proposed
1:100

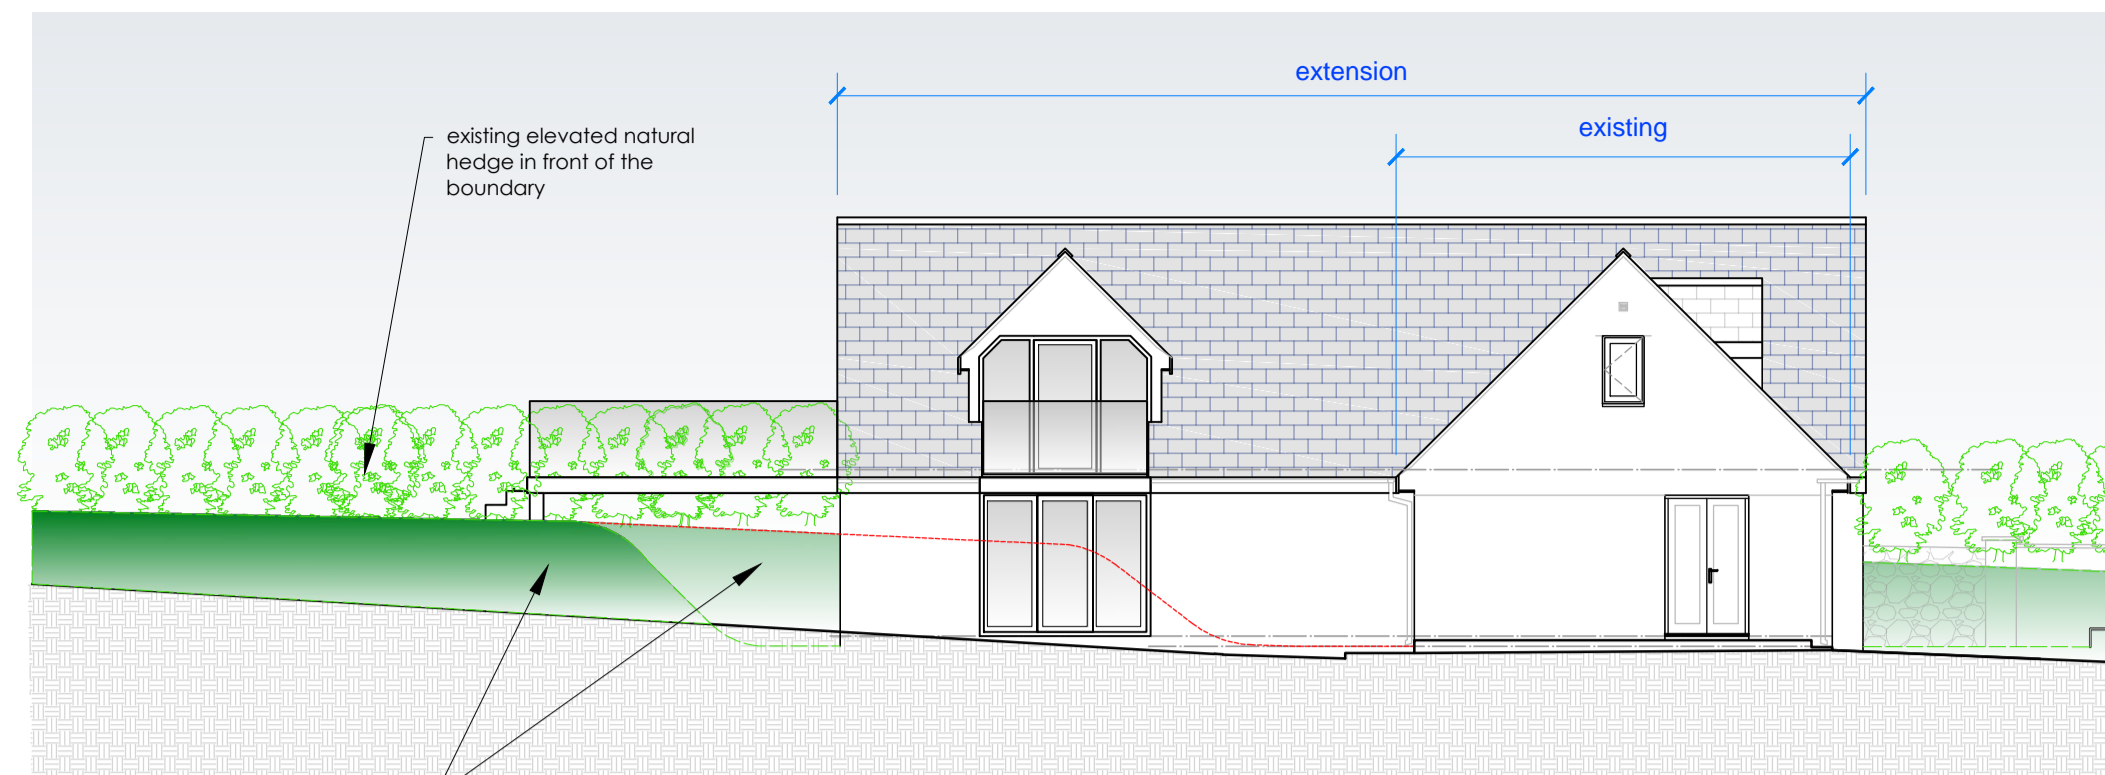

South West Elevation Proposed
1:100

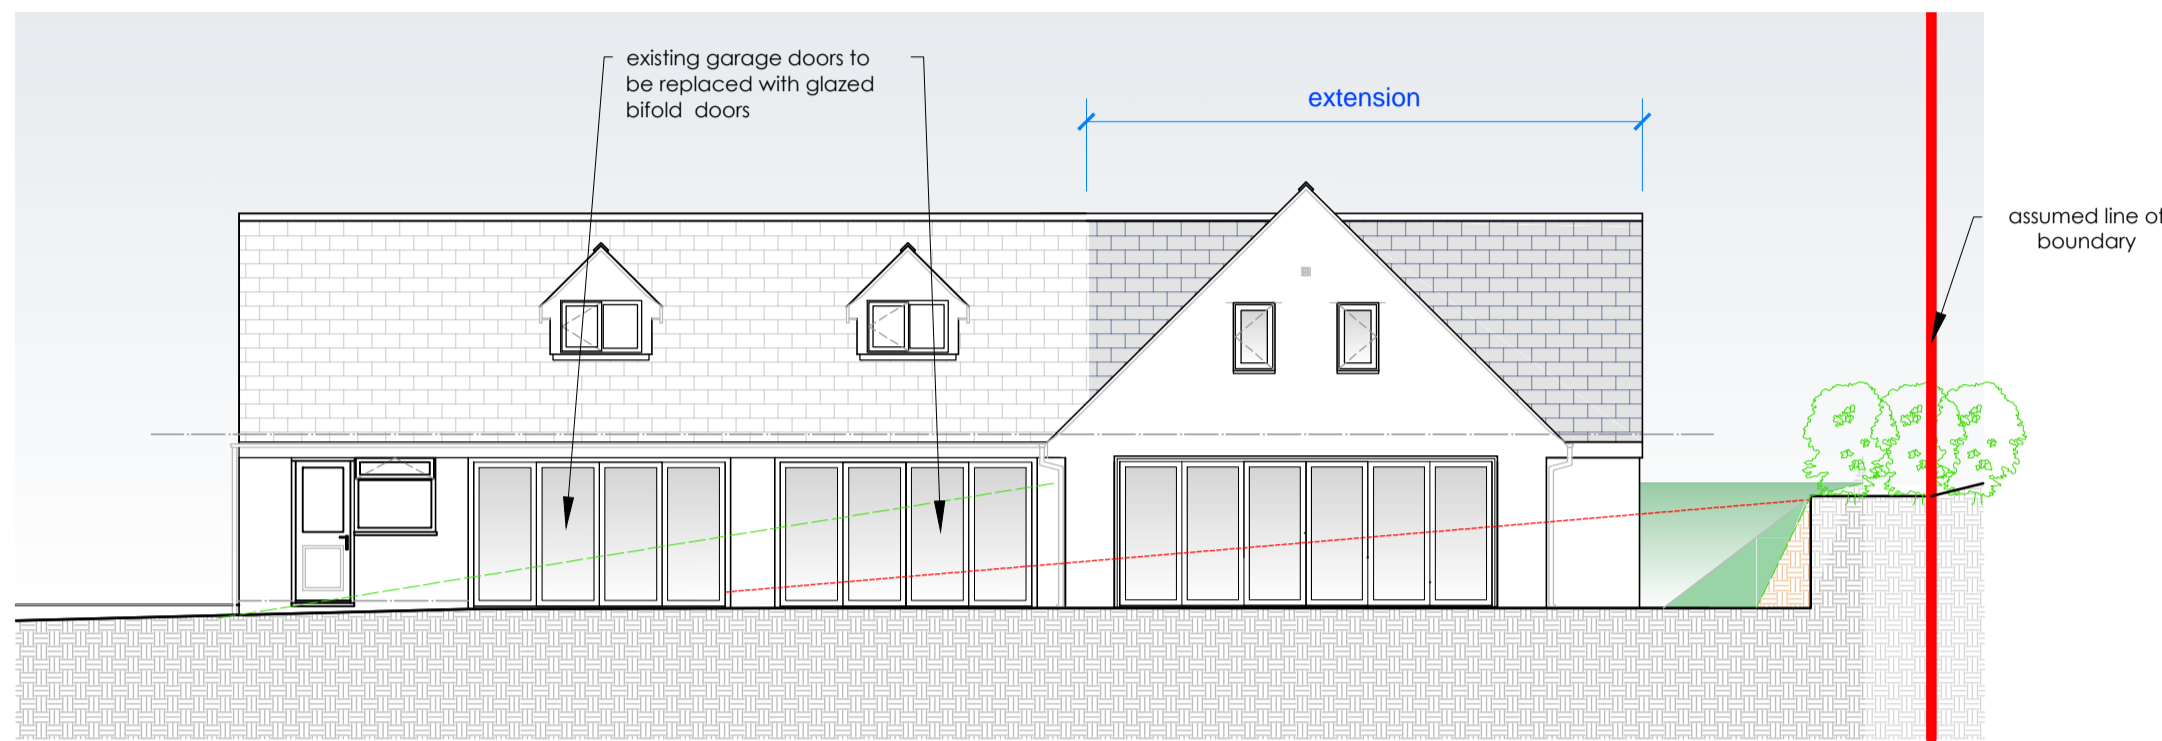


South East Elevation Proposed
1:100

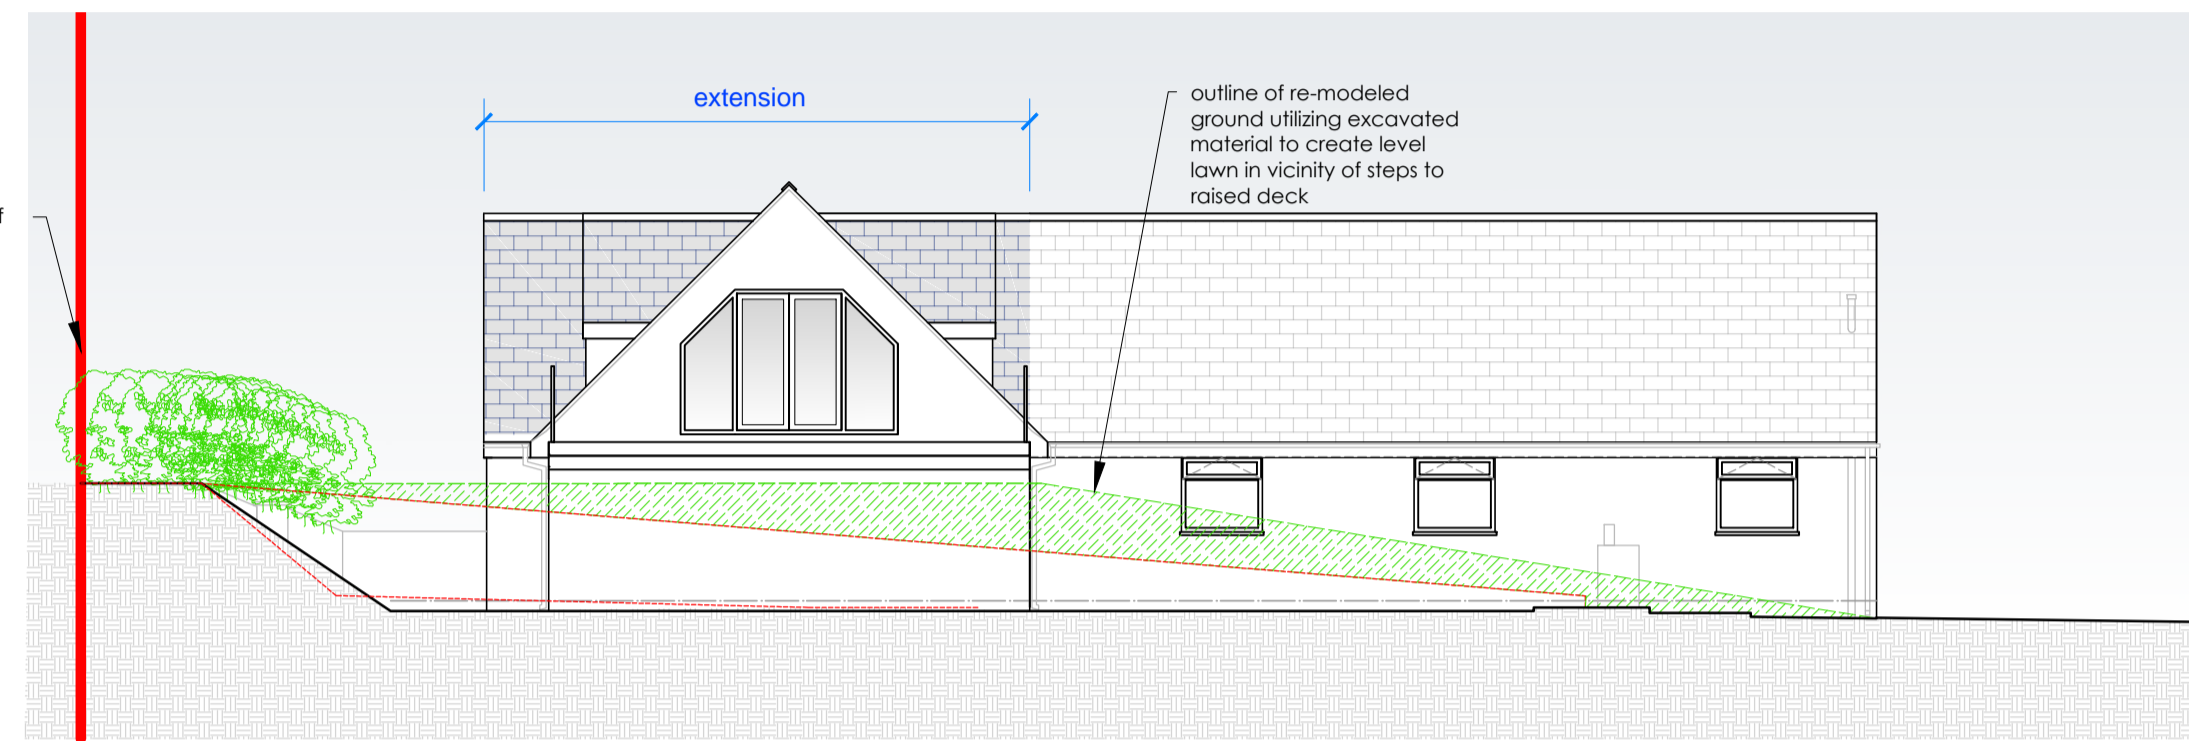


North West Elevation Proposed
1:100

Proposed Finishes:
 Roof - natural slate to match existing
 Walls - rough cast render to match existing
 Windows/doors - white pvc to match existing

NOTES:
 THESE DRAWINGS ARE COPYRIGHT OF ARCHITECTURE IN MANN AND CANNOT BE REPRODUCED WITHOUT WRITTEN PERMISSION.
 CONTRACTORS ARE TO CHECK ALL DIMENSIONS BEFORE SETTING OUT OR MANUFACTURE OF ANY FITTED ITEMS.
 IT IS ESSENTIAL THAT ALL NEW WORKS TO BE SETOUT ON SITE AND ANY DISCREPANCIES TO BE NOTIFIED TO ARCHITECTURE IN MANN PRIOR TO COMMENCEMENT OF CONSTRUCTION WORKS.
 DO NOT SCALE THESE DRAWINGS AND REPORT ANY DISCREPANCIES TO ARCHITECTURE IN MANN.

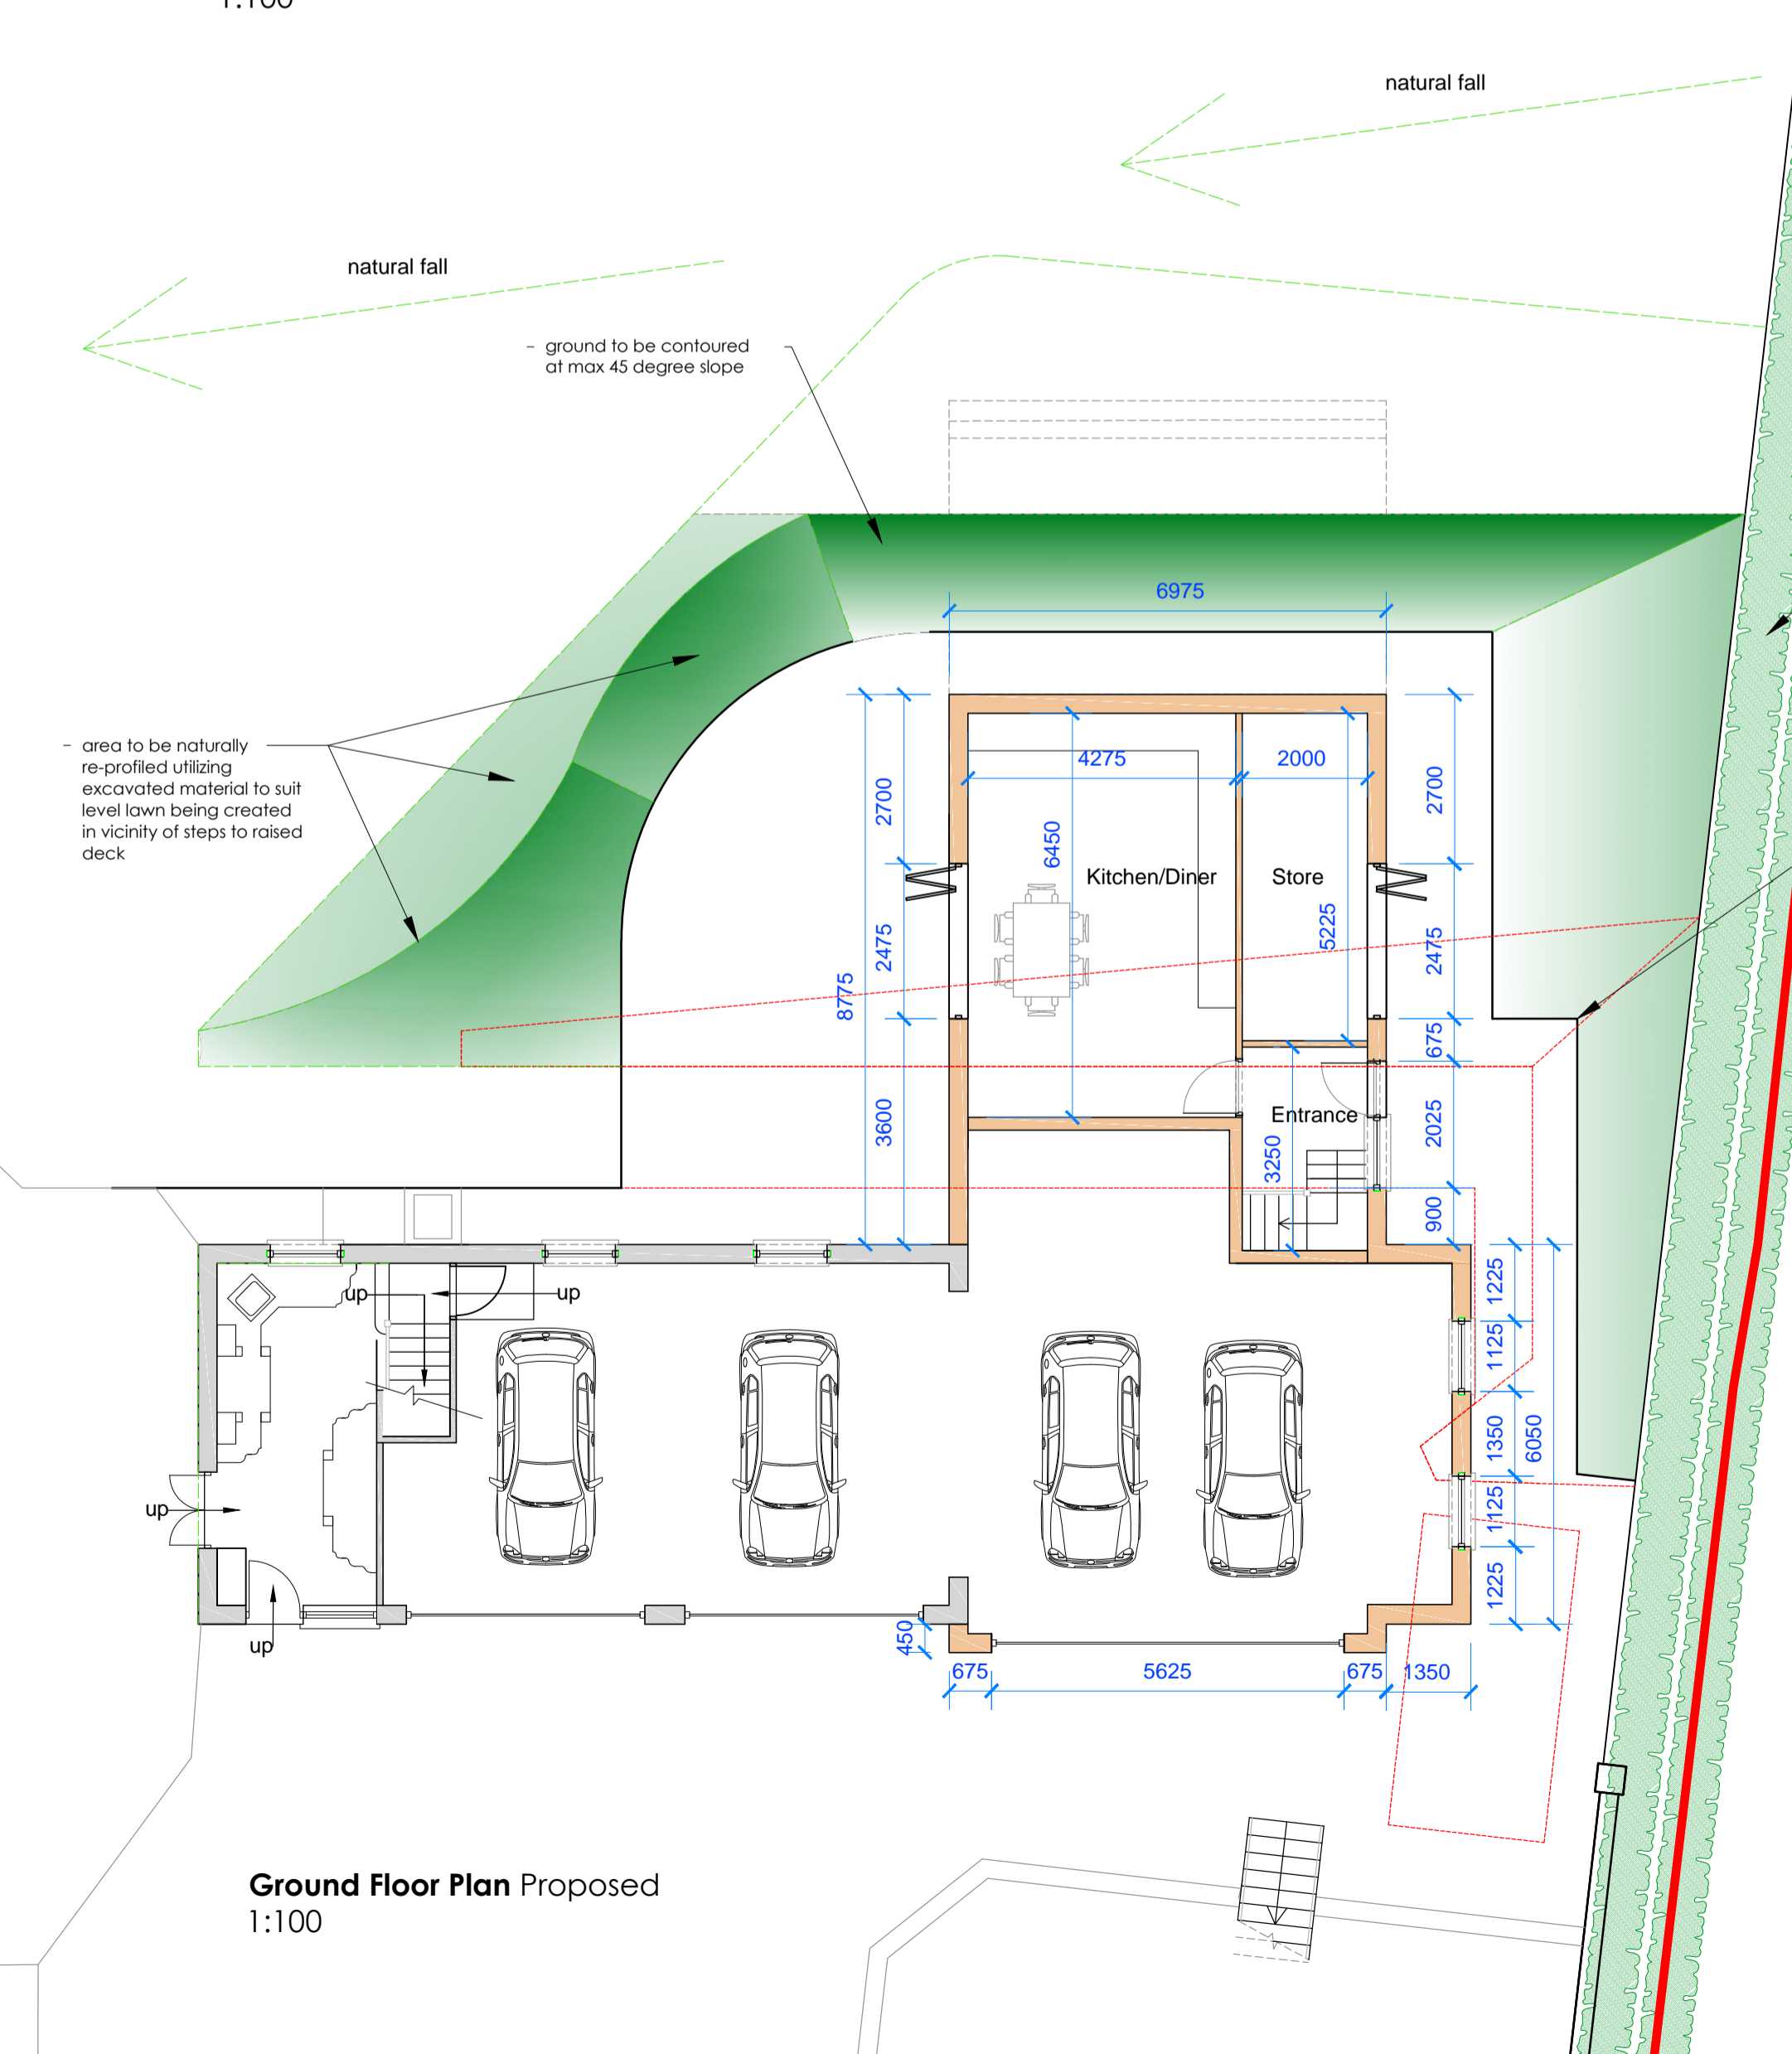

Ground Floor Plan Proposed
1:100

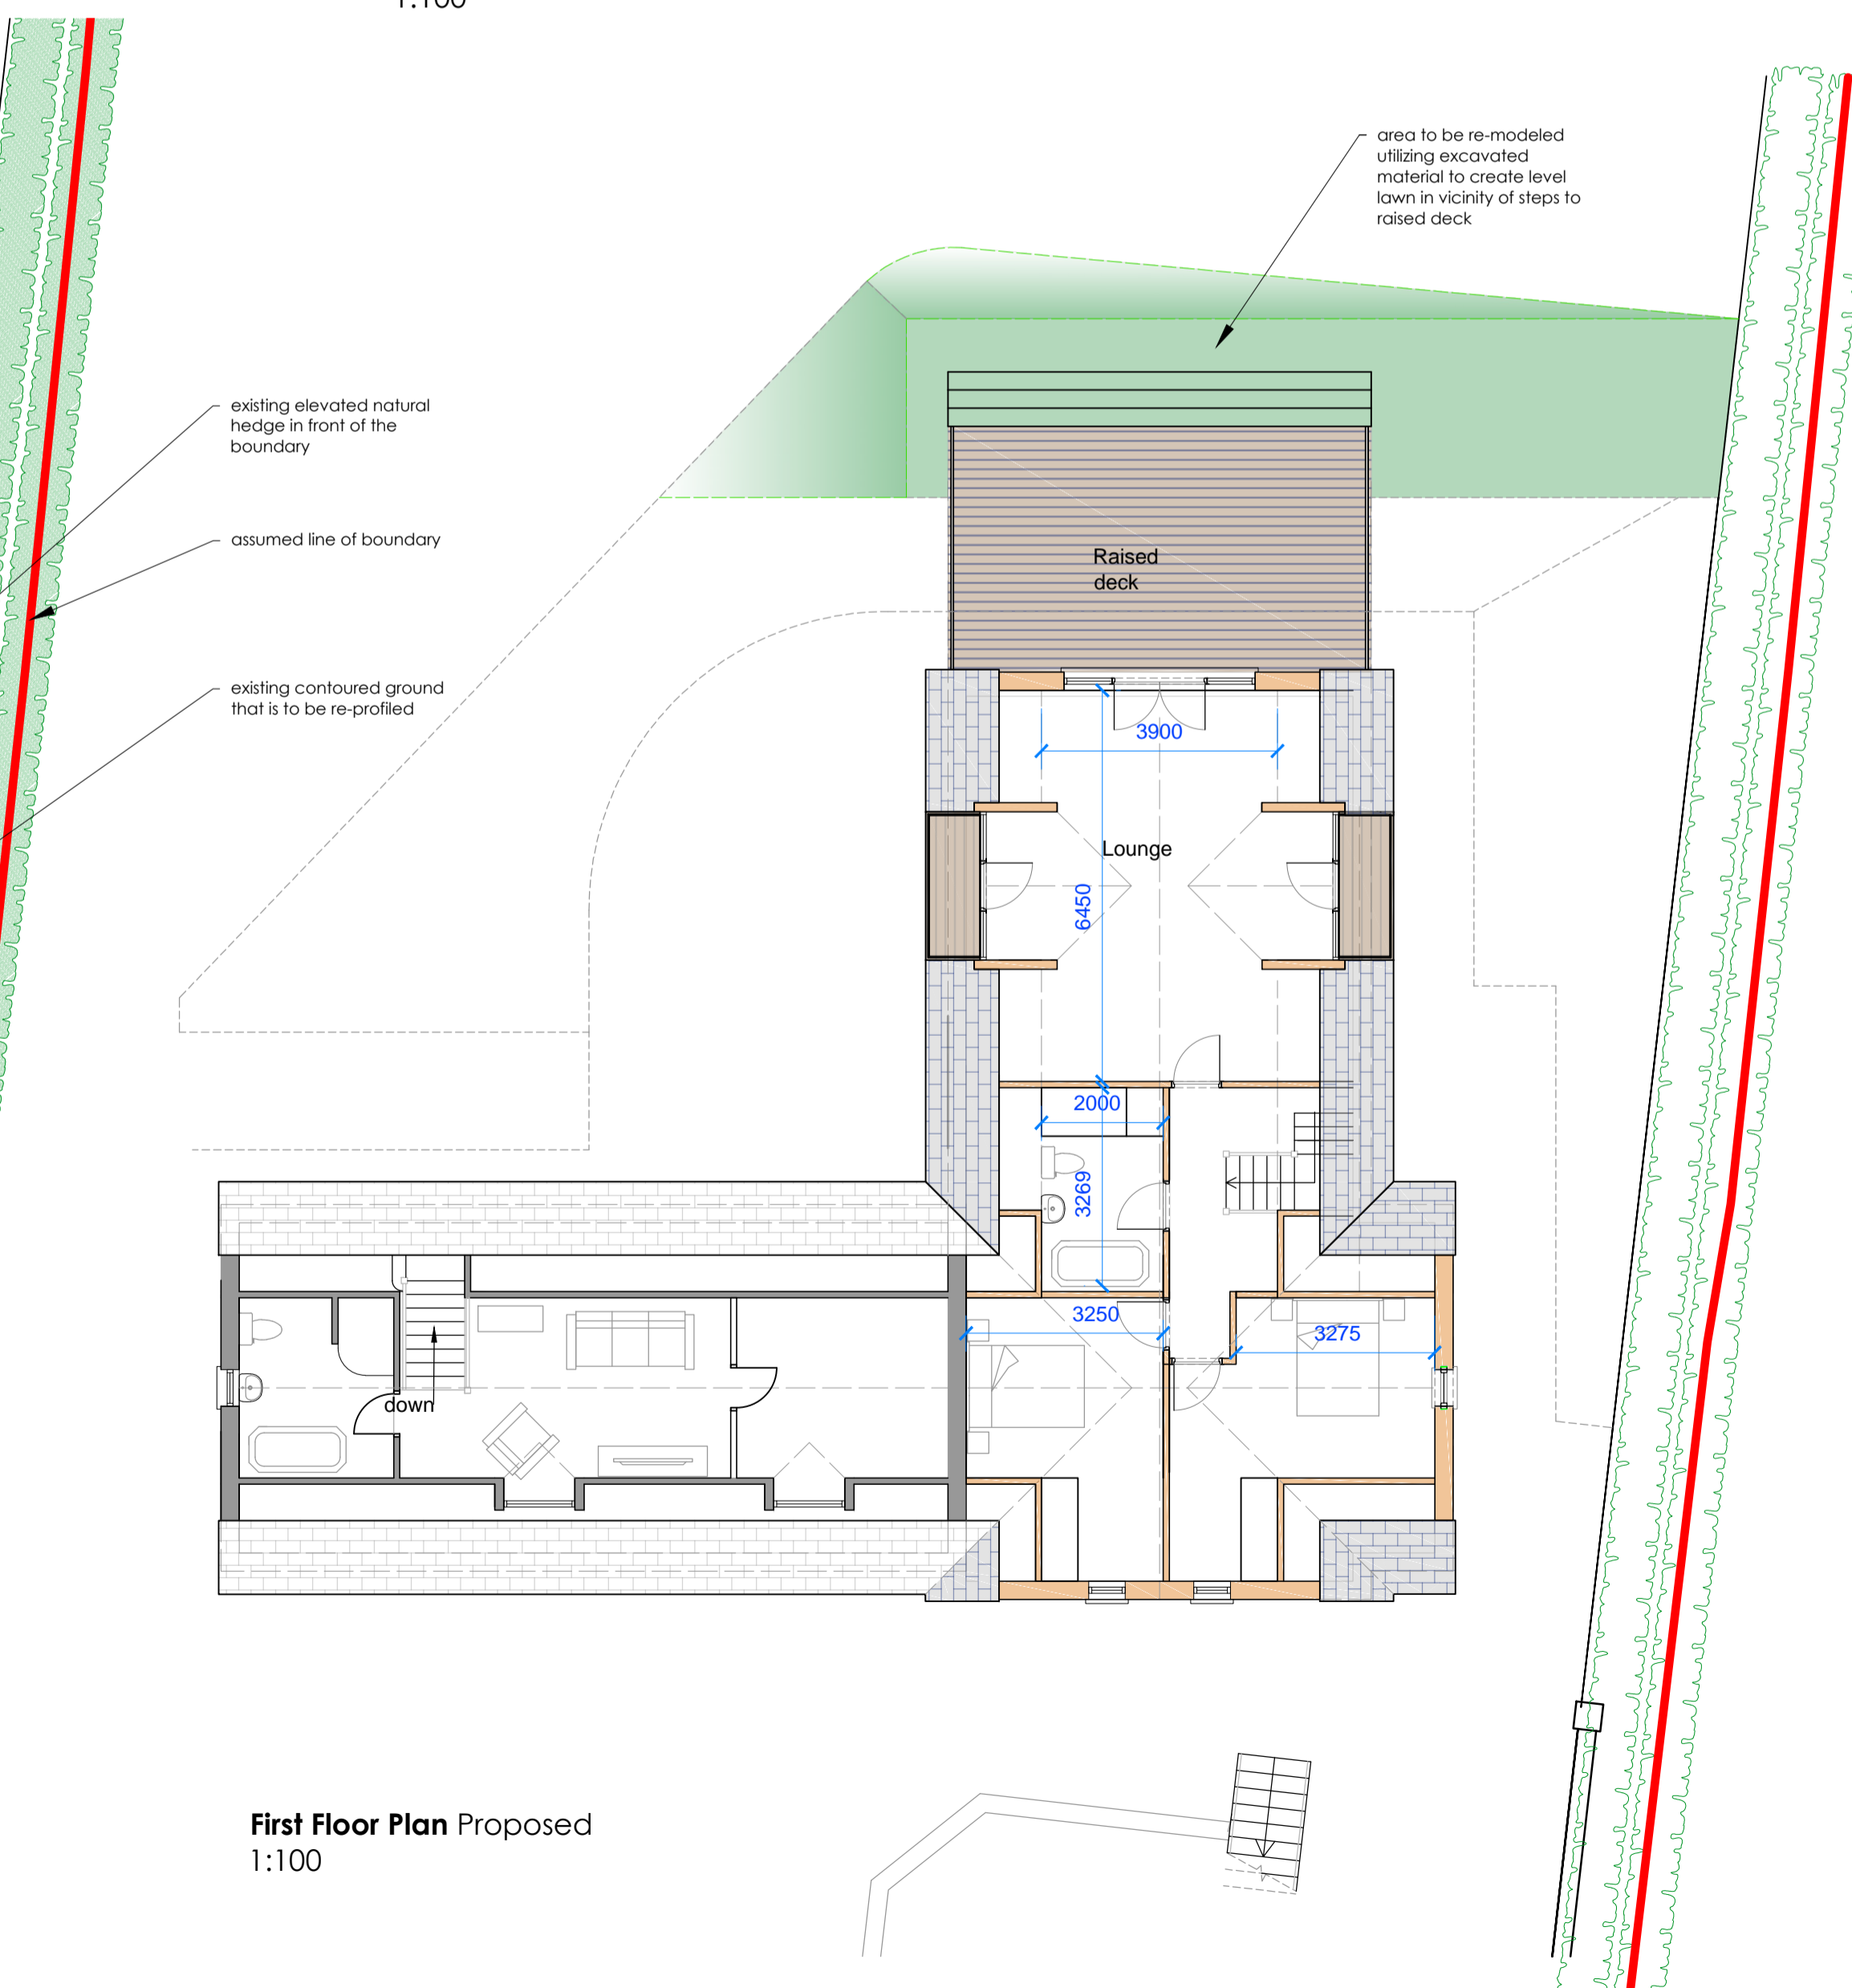

First Floor Plan Proposed
1:100

Rev	Date	Comment
Revision History		
<i>aim</i> archi tecture i n mann		
Scale	Client	
@A1	Mr & Mrs Mackenzie	
Date	Drawing Title	
April 2022	Garage Proposals	
Status	Project	
Planning	Yn Reash, Corlea Road, Ronague	
Job No: 22005	Drawing Number 03	Revision
The Design Studio, 76 Summerhill Road, Onchan, IM3 1NH Tel: 626464 MOB: 470956 val@aim-iom.com		