



Ballarhennie Farm

Kirk Michael



corner
stone
architects

Ballarhennie Farm - Location

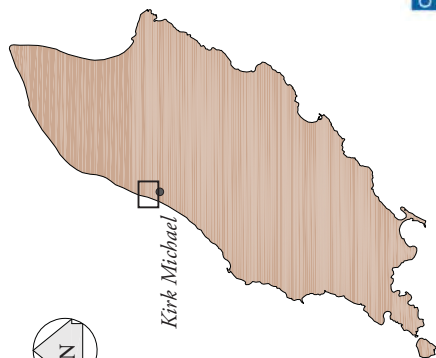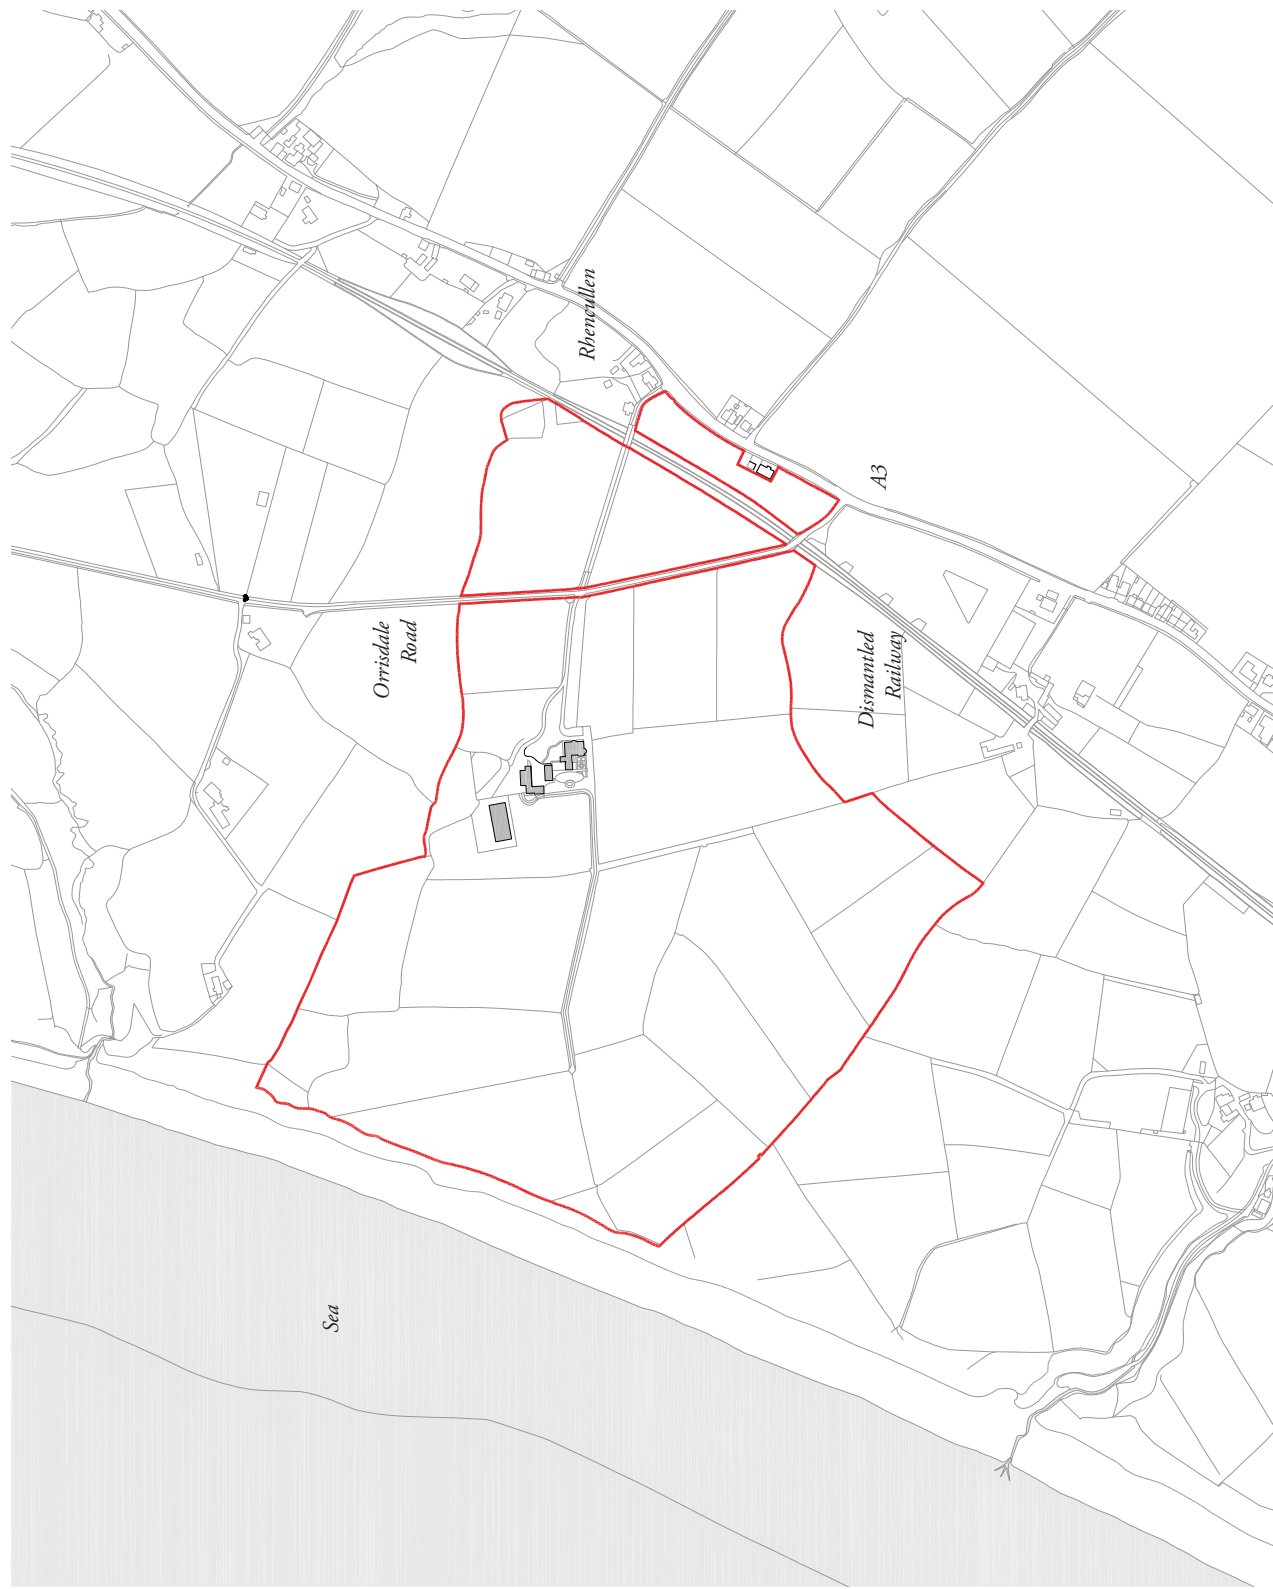

Existing House



2. Existing Rear Elevation




1. Existing Rear Elevation



4. Existing Front Elevation



3. Existing Side Elevation

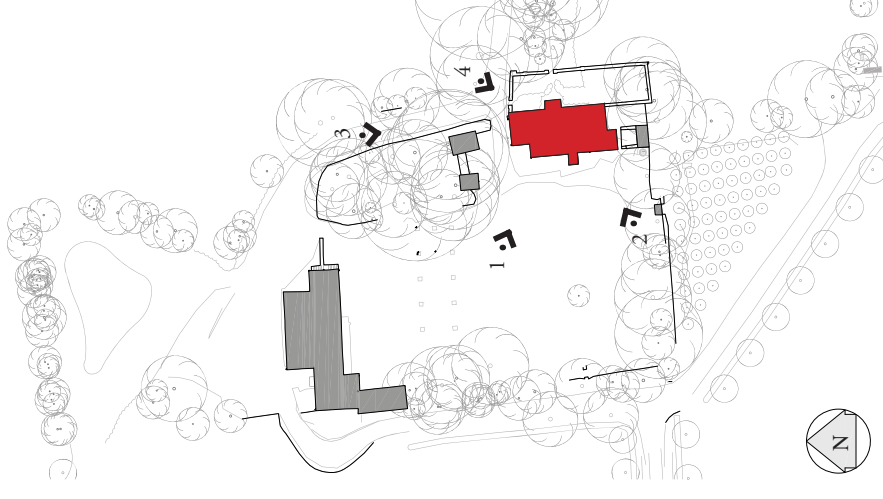

Existing Barn



1. Existing gable of main barn




2. View from outer courtyard




3. View from courtyard




4. Existing stables from courtyard

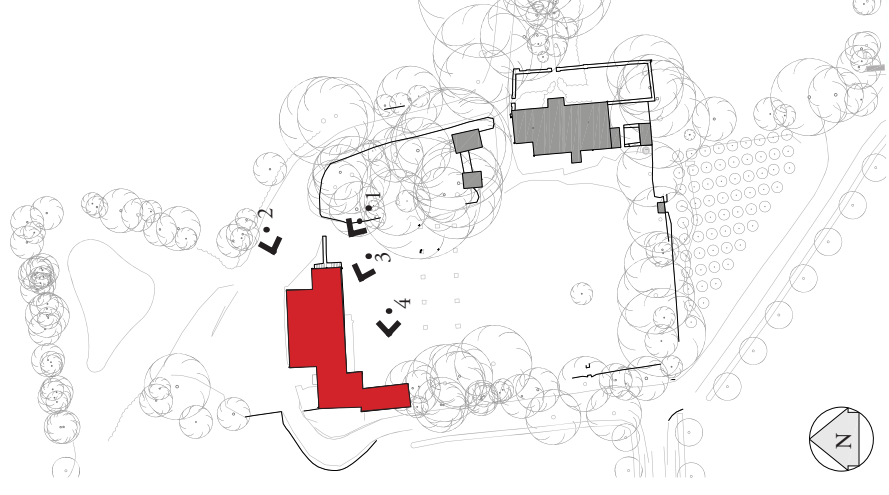

Ballarhennie Farm - Site Proposals

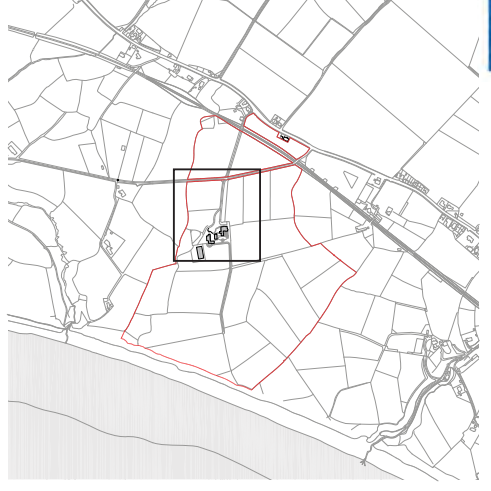

Ballarhennie Farm - Site Proposals

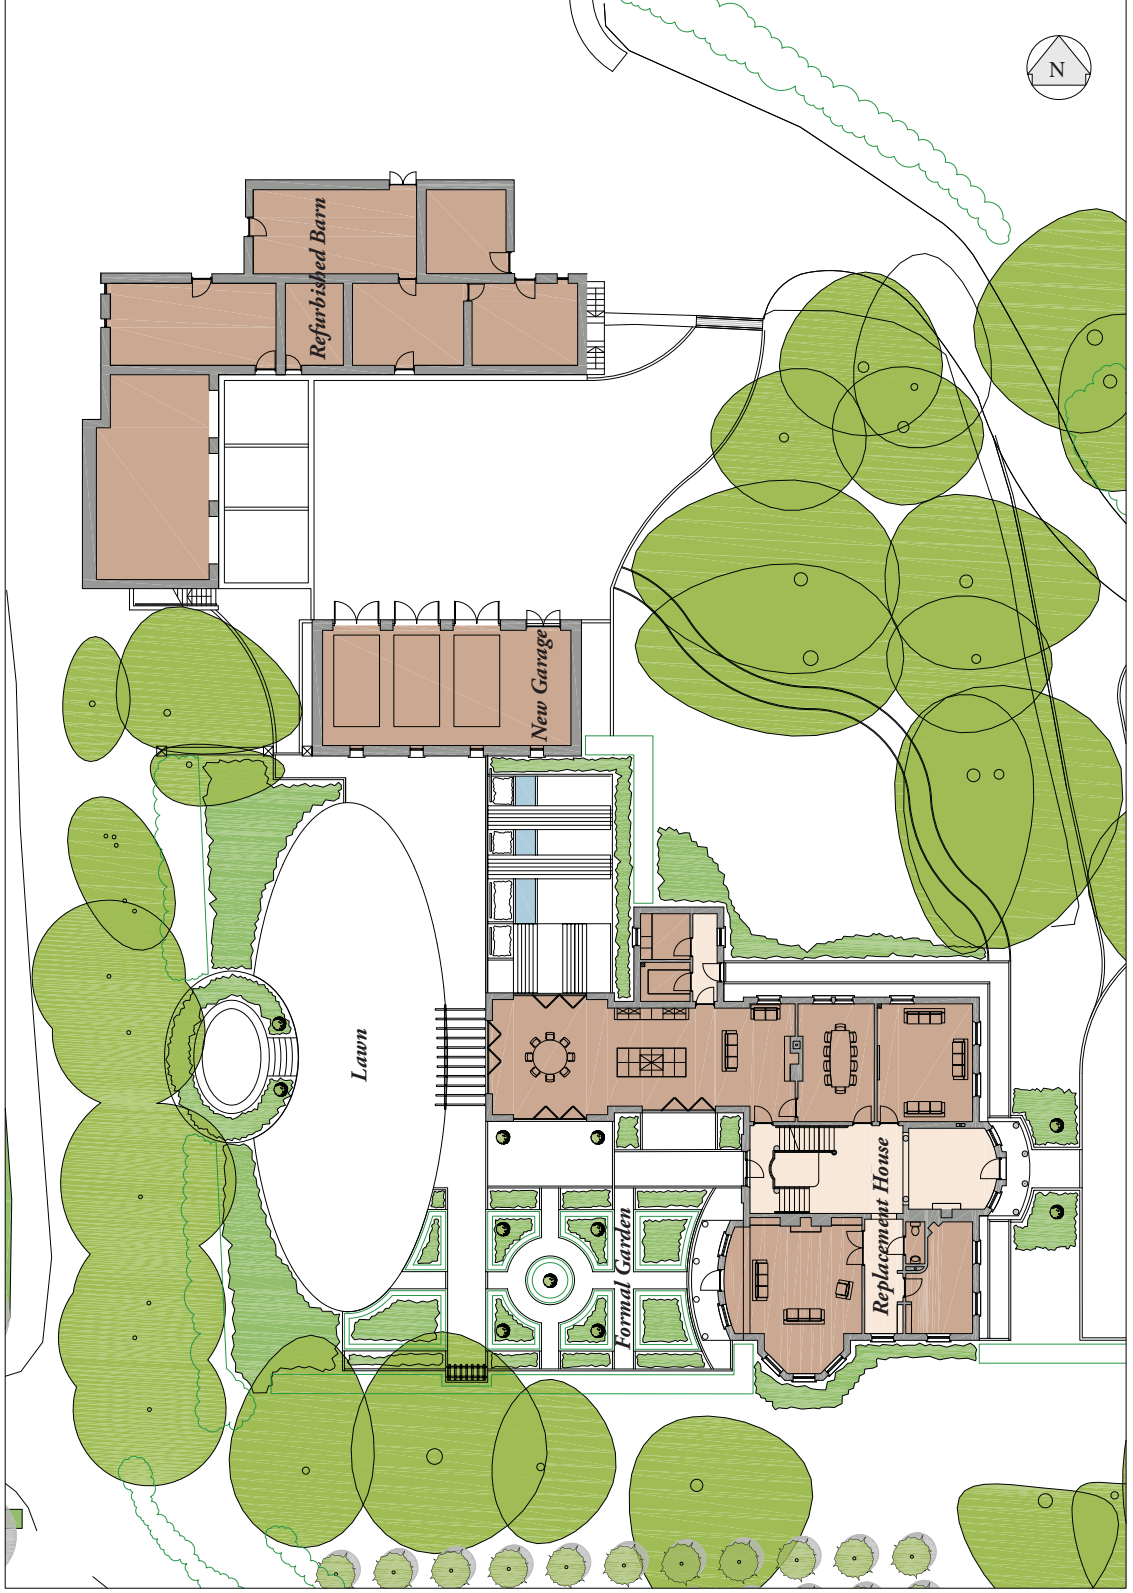



Ballarhennie Farm House - Ground Floor Plan

House Floor Area

Ground Floor = 3390 sqft (315 sqm)

First Floor = 2303 sqft (214 sqm)

Total = 5693 sqft (529 sqm)

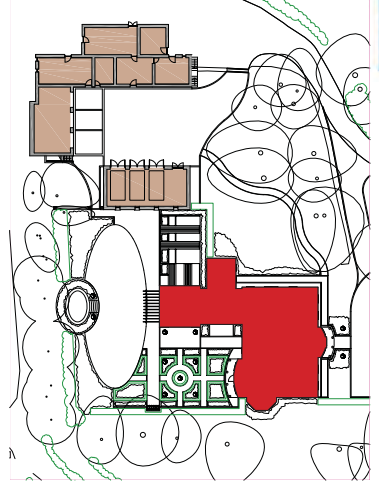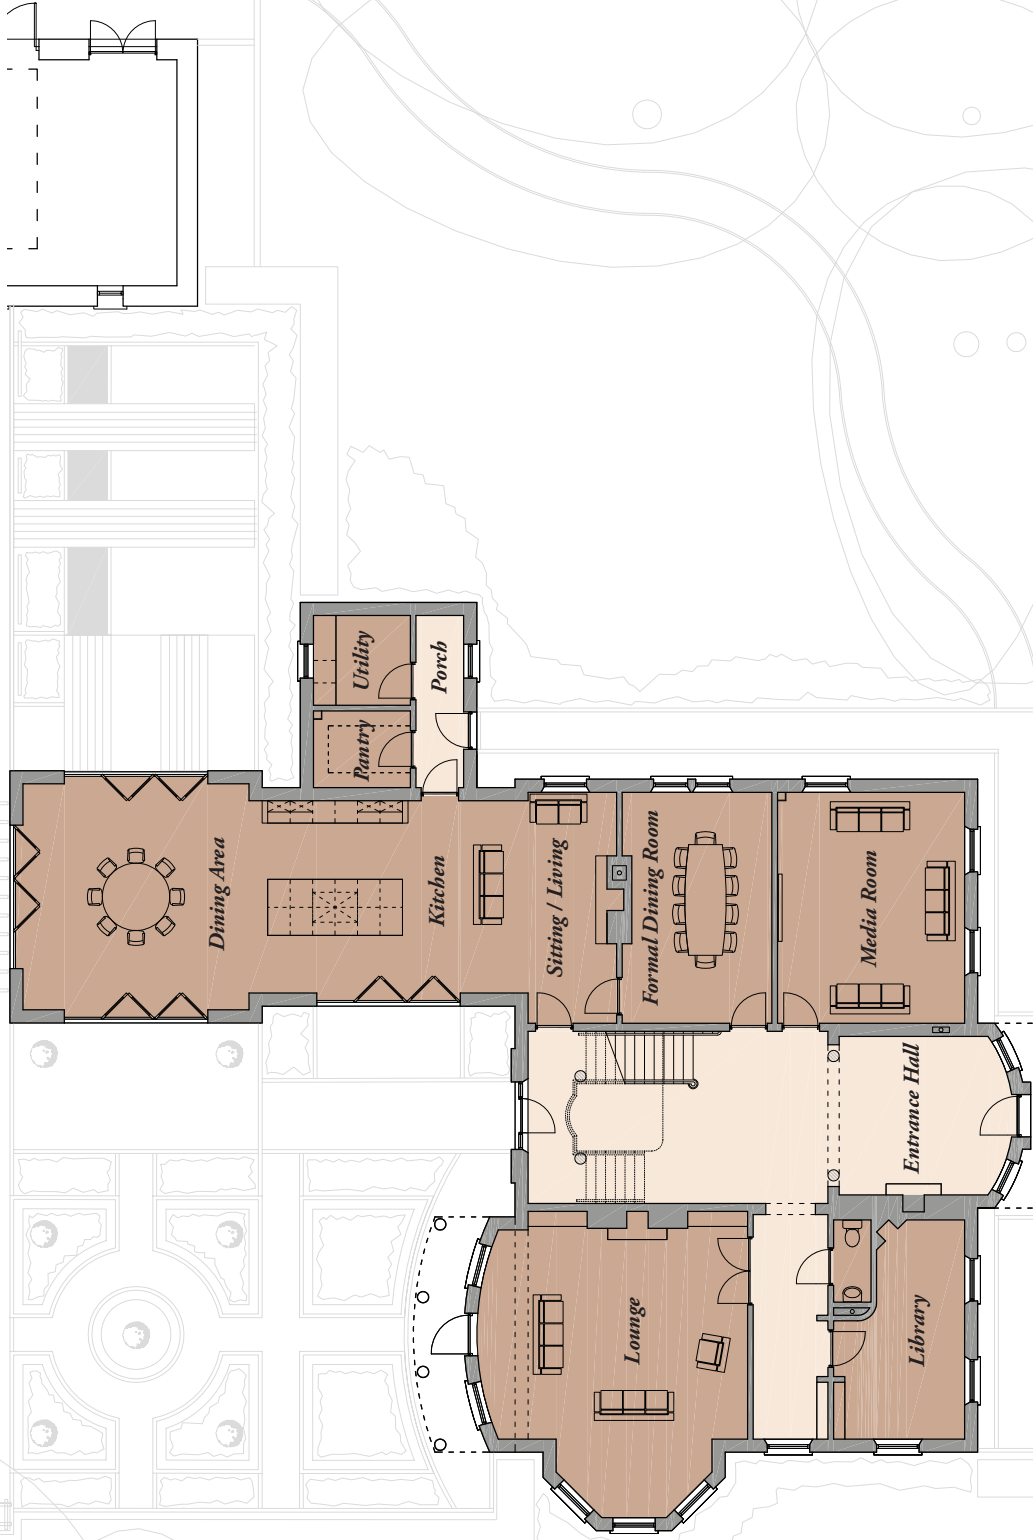



Ballarhennie Farm House - First Floor Plan

House Floor Area

Ground Floor = 3390 sqft (315 sqm)

First Floor = 2303 sqft (214 sqm)

Total = 5693 sqft (529 sqm)

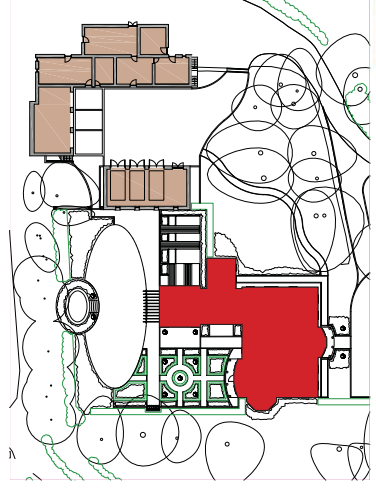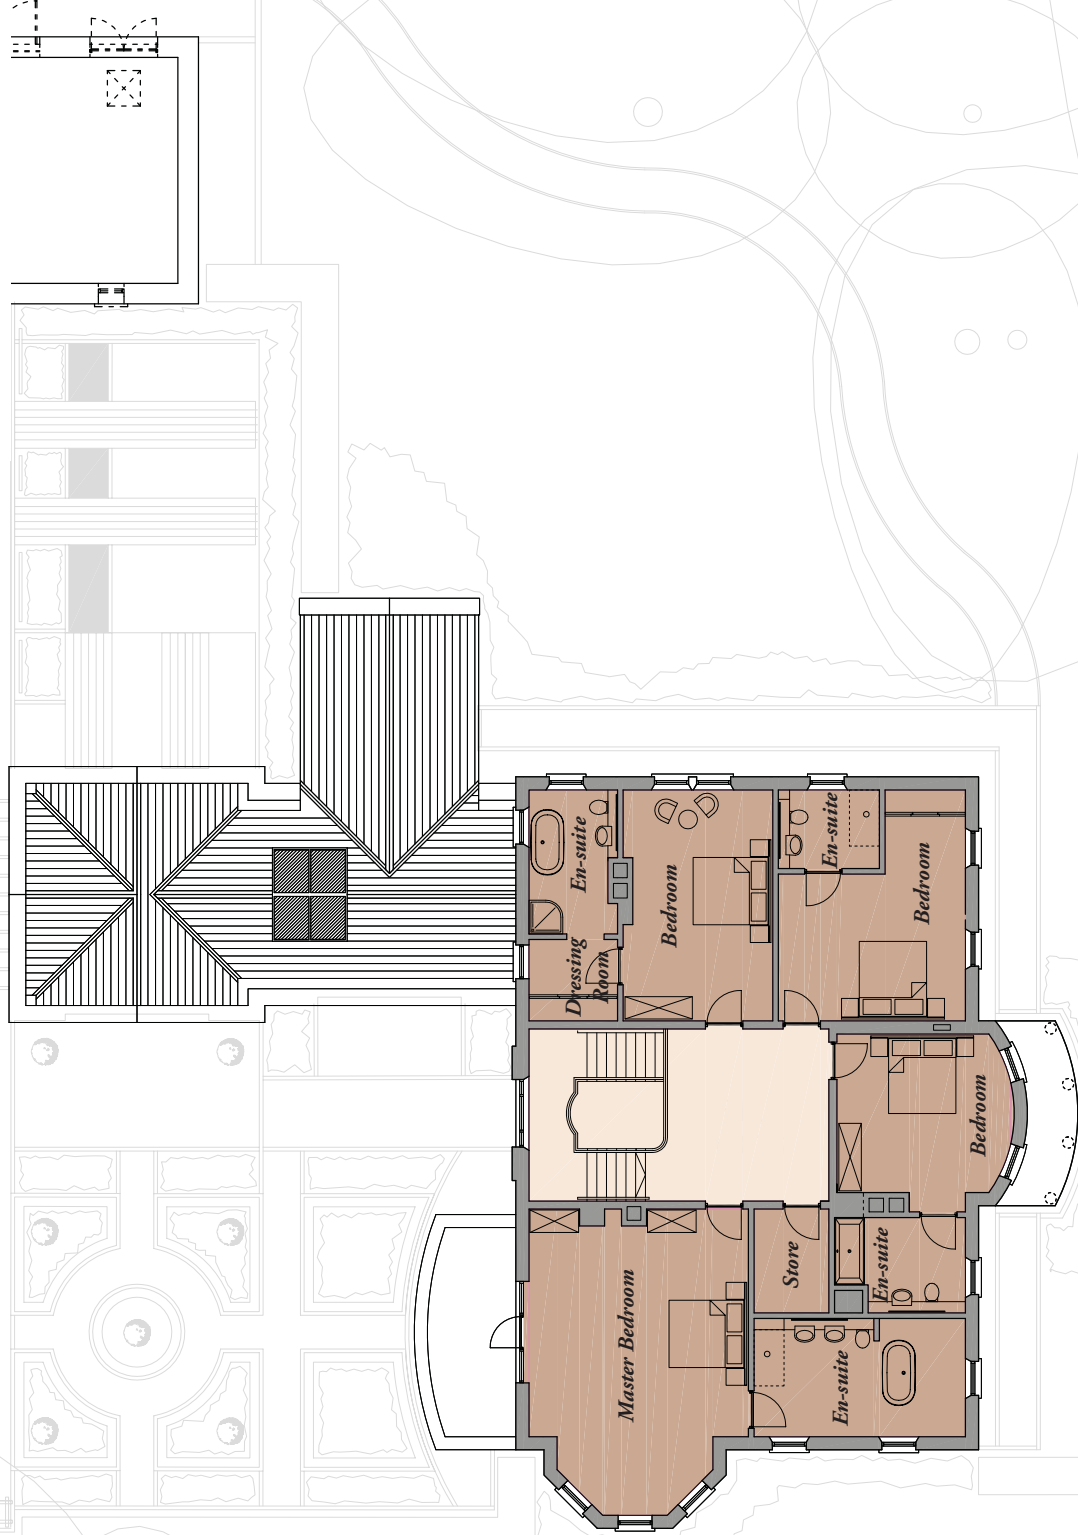


Proposed Barn - Ground Floor Plan

Barn Floor Area

Ground Floor = 2522 sqft (234 sqm)

First Floor = 1386 sqft (128 sqm)

Total = 3908 sqft (362 sqm)

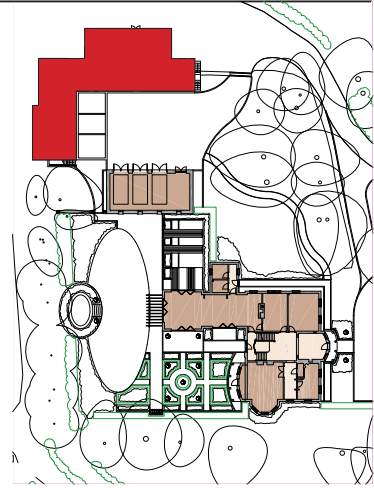



Proposed Barn - First Floor Plan

Barn Floor Area

Ground Floor = 2522 sqft (234 sqm)

First Floor = 1386 sqft (128 sqm)

Total = 3908 sqft (362 sqm)

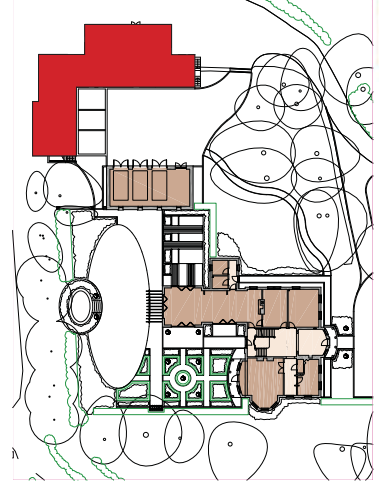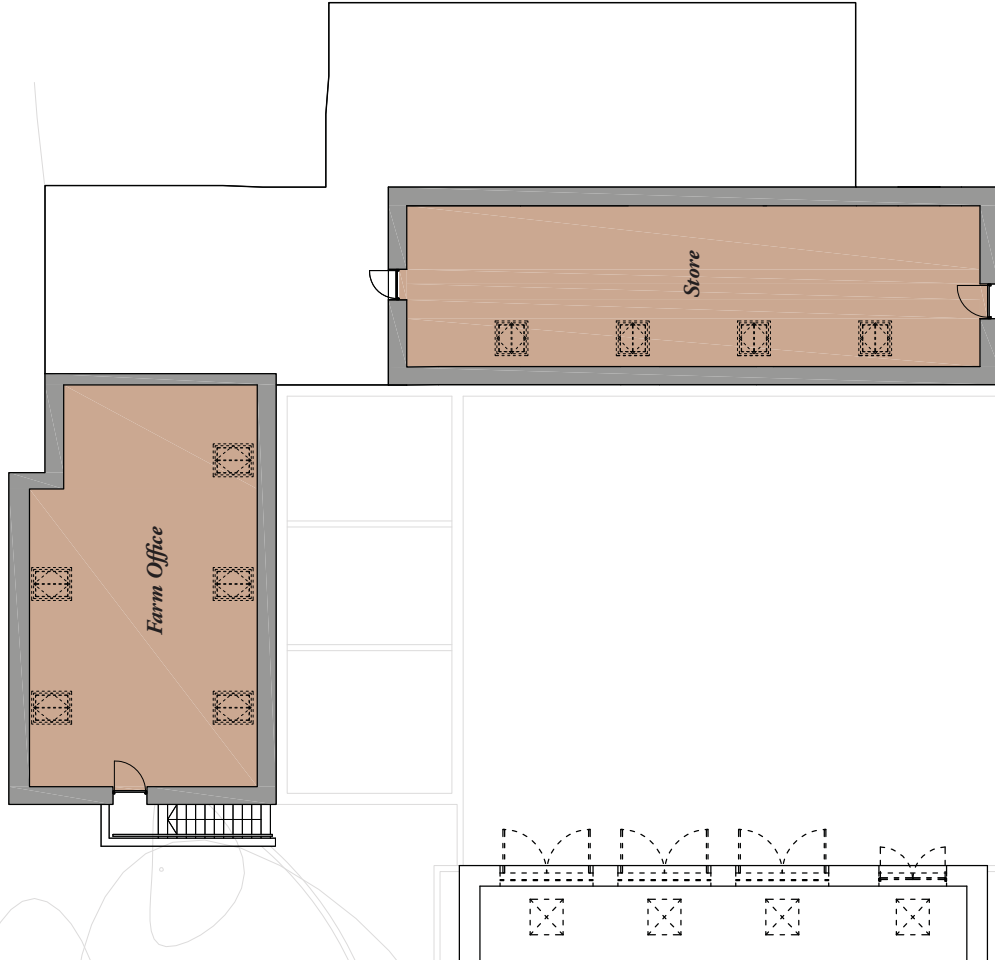



Garage Floor Plans

Garage Floor Area

Ground Floor = 846 sqft (78 sqm)

First Floor = 846 sqft (78 sqm)

Total = 1692 sqft (156 sqm)

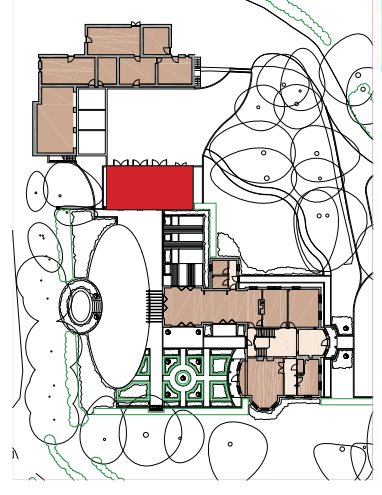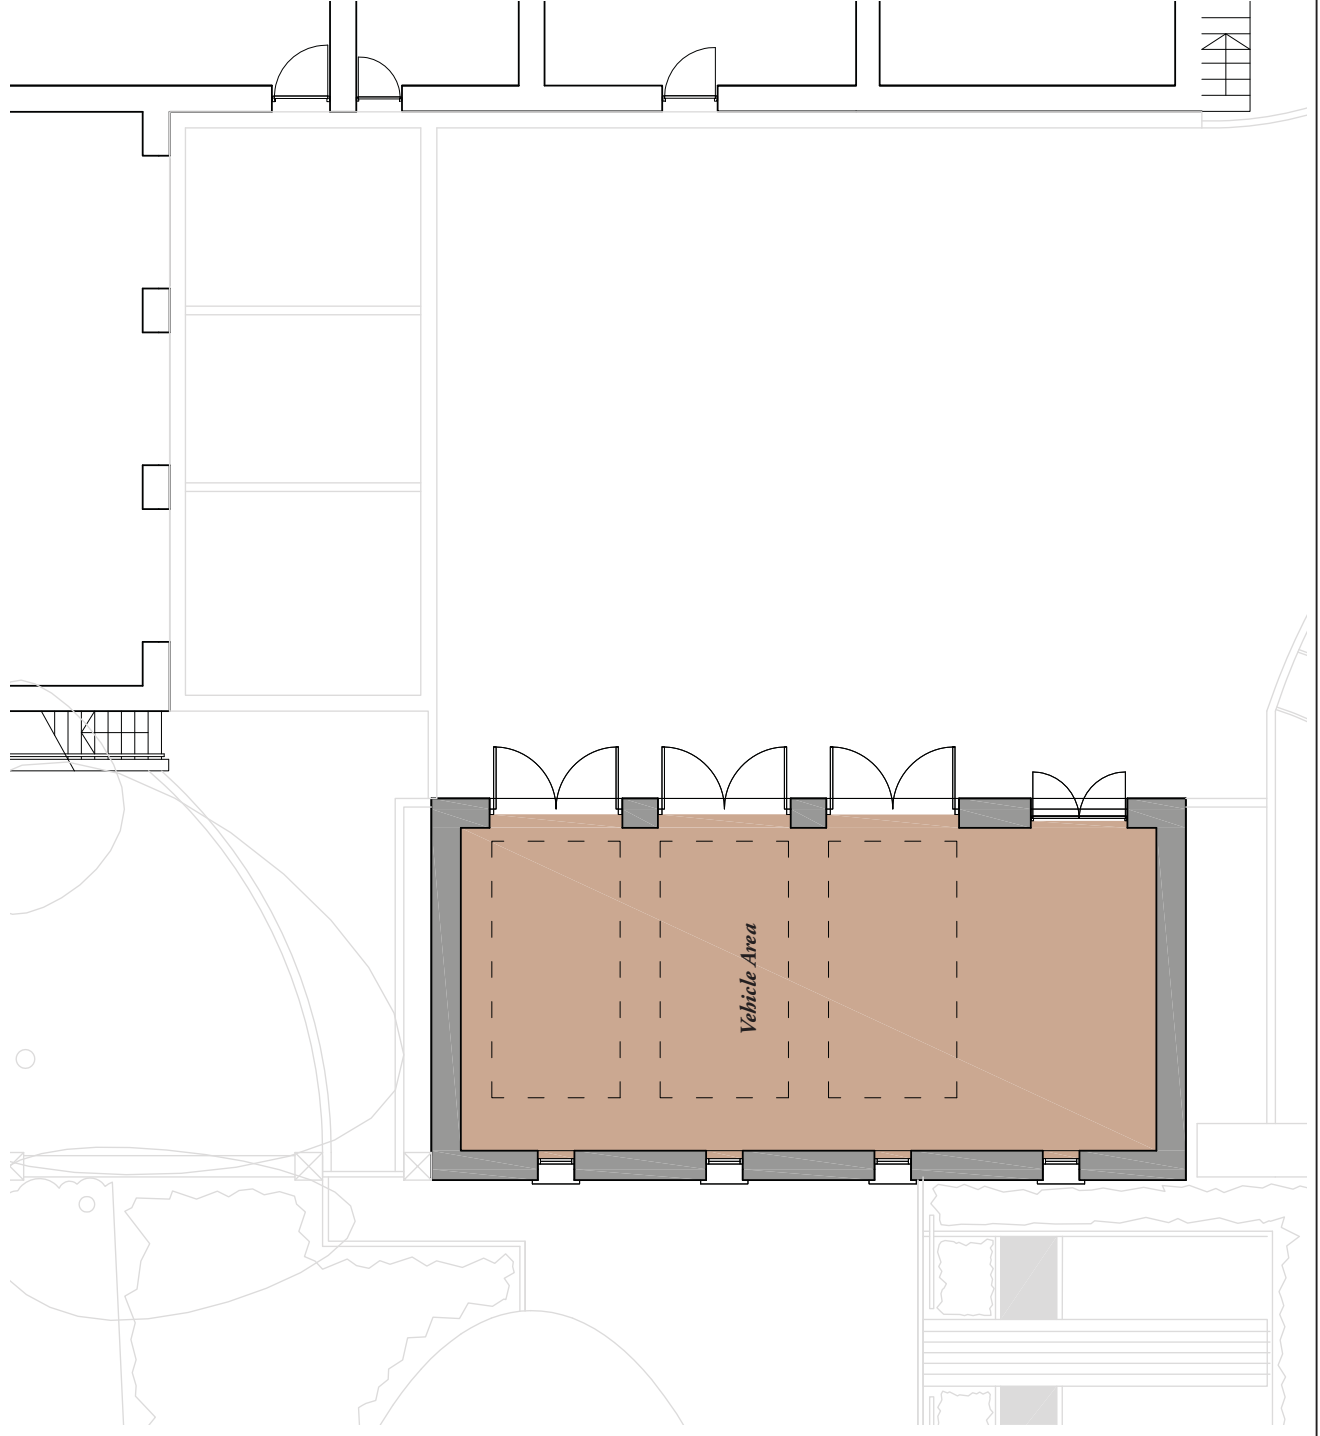



Garage Floor Plans

Garage Floor Area

Ground Floor = 846 sqft (78 sqm)

First Floor = 846 sqft (78 sqm)



Total = 1692 sqft (156 sqm)

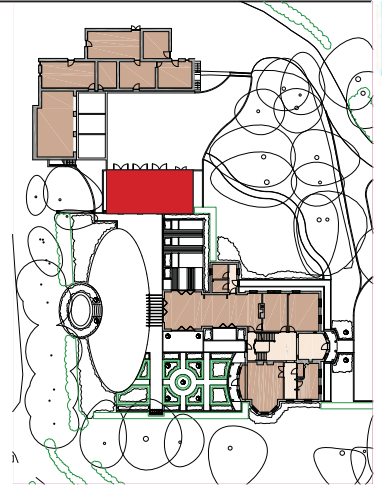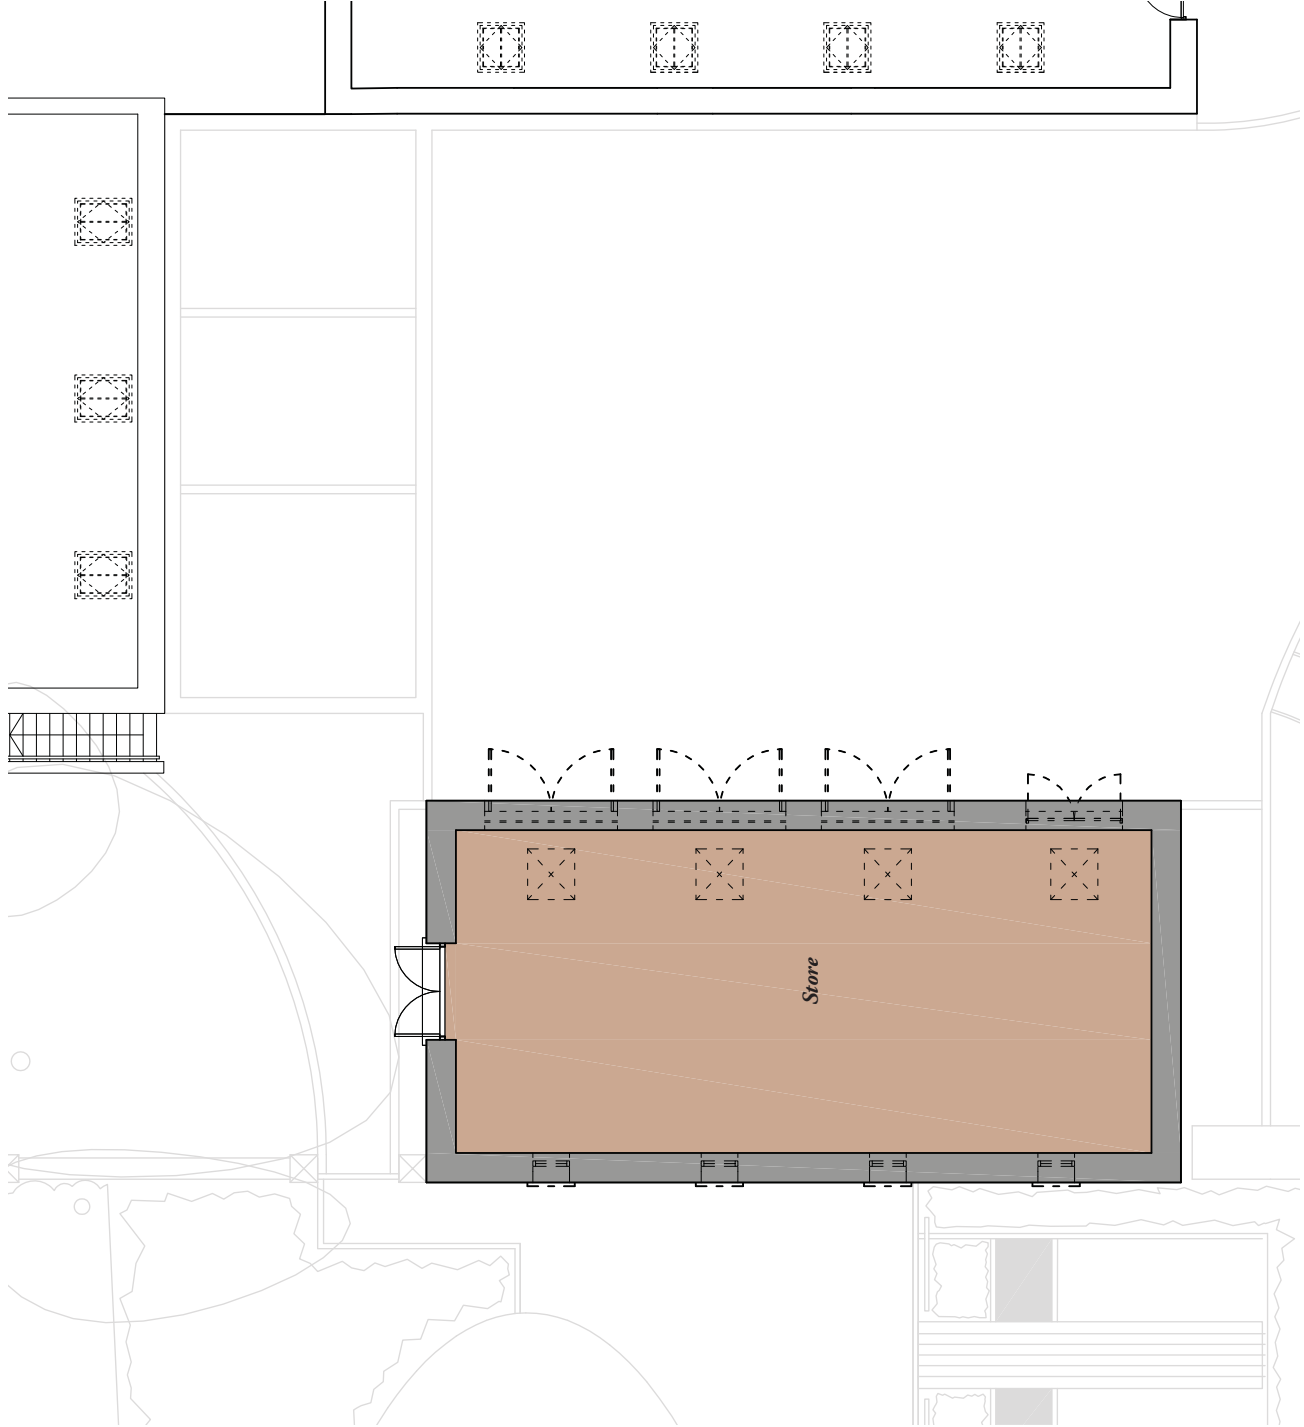


New Agricultural Building

New Agricultural Building Floor Area


Total = 5491 sqft (510 sqm)

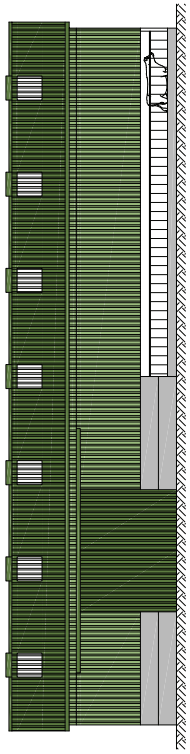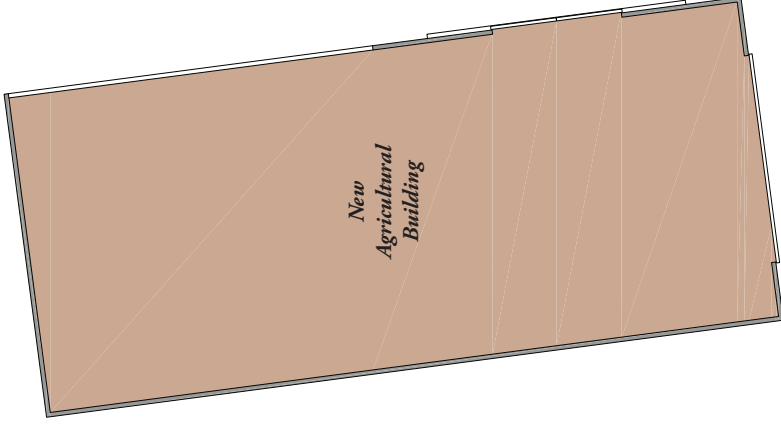


North Elevation

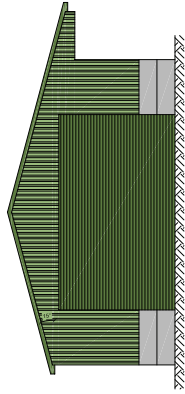


East Elevation

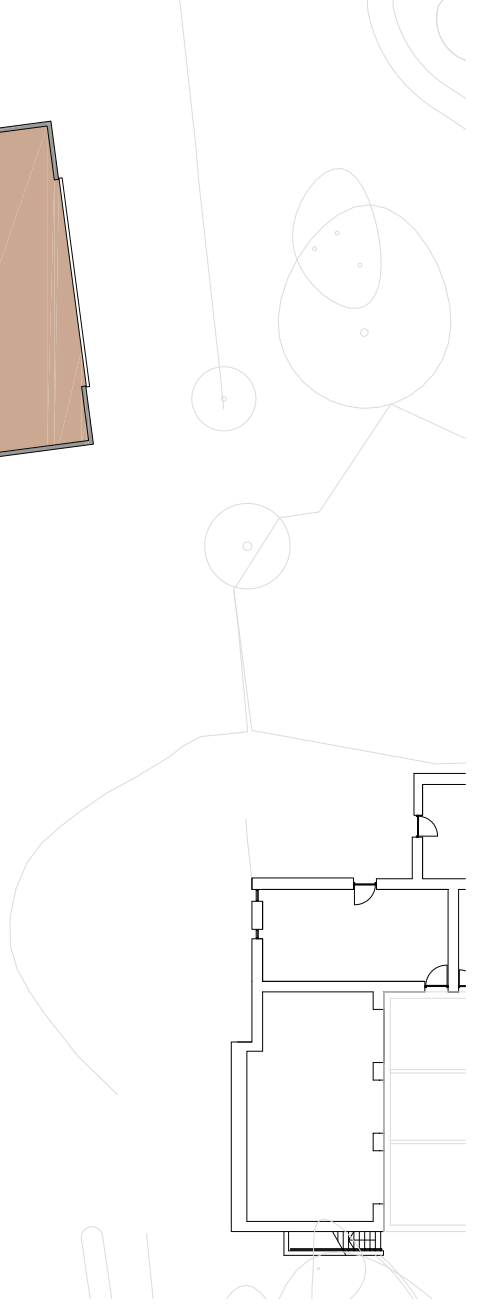


Elevations

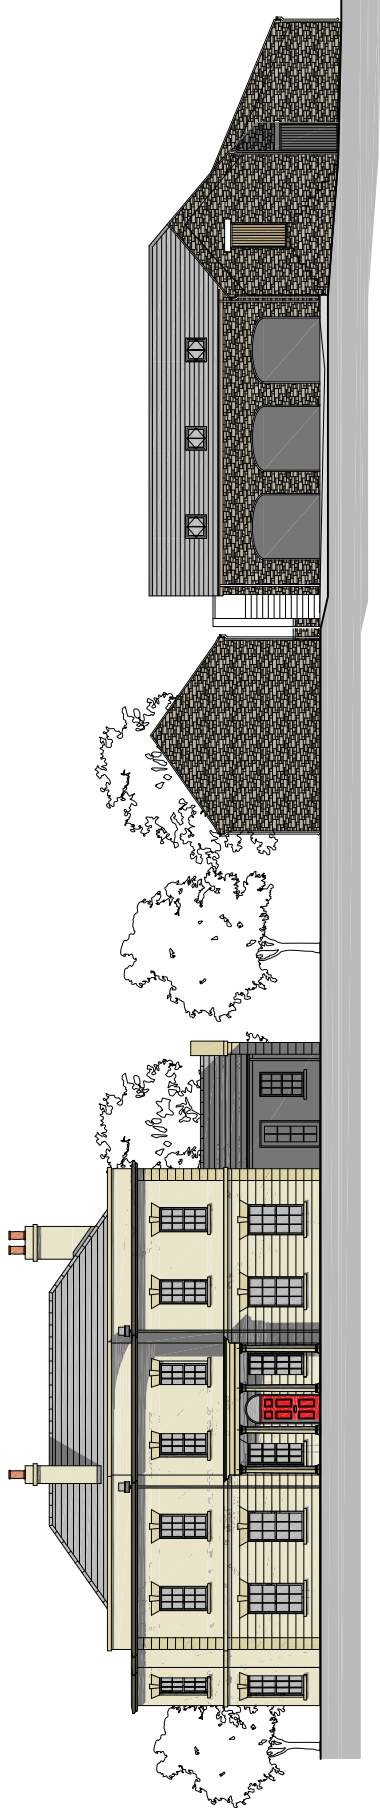


East Elevation (A)

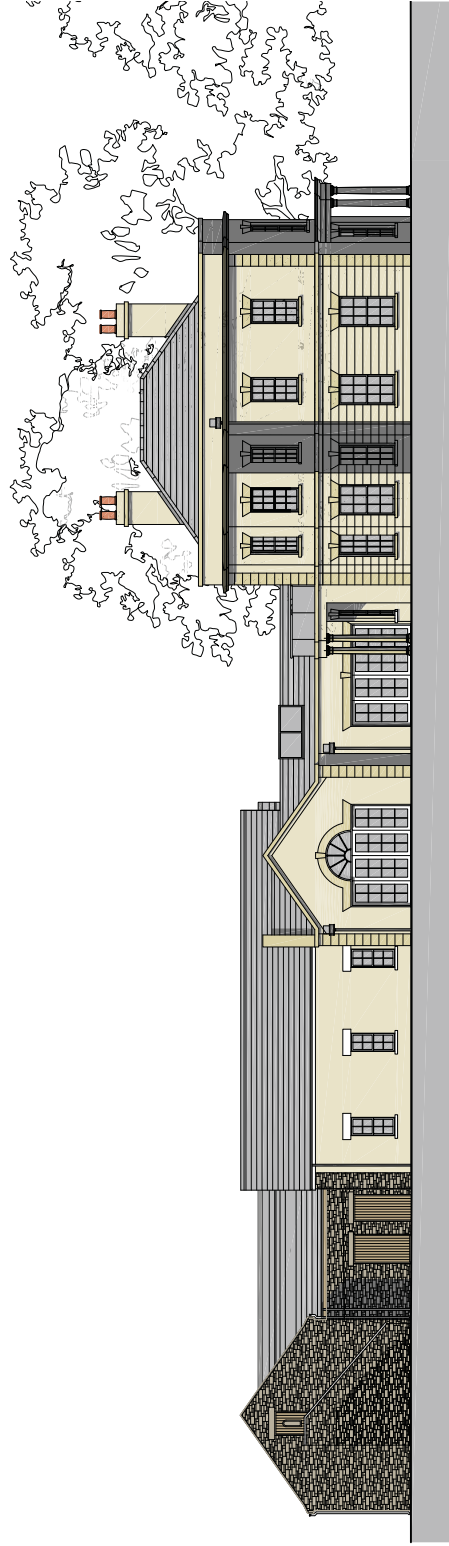


South Elevation (B)

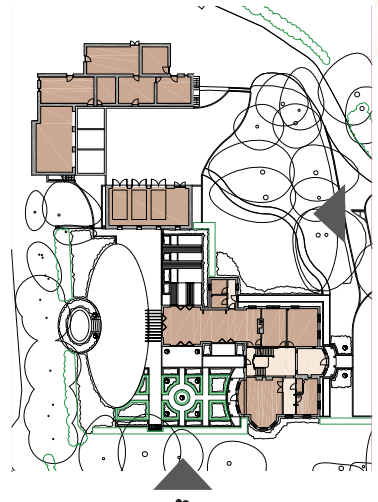


Elevations

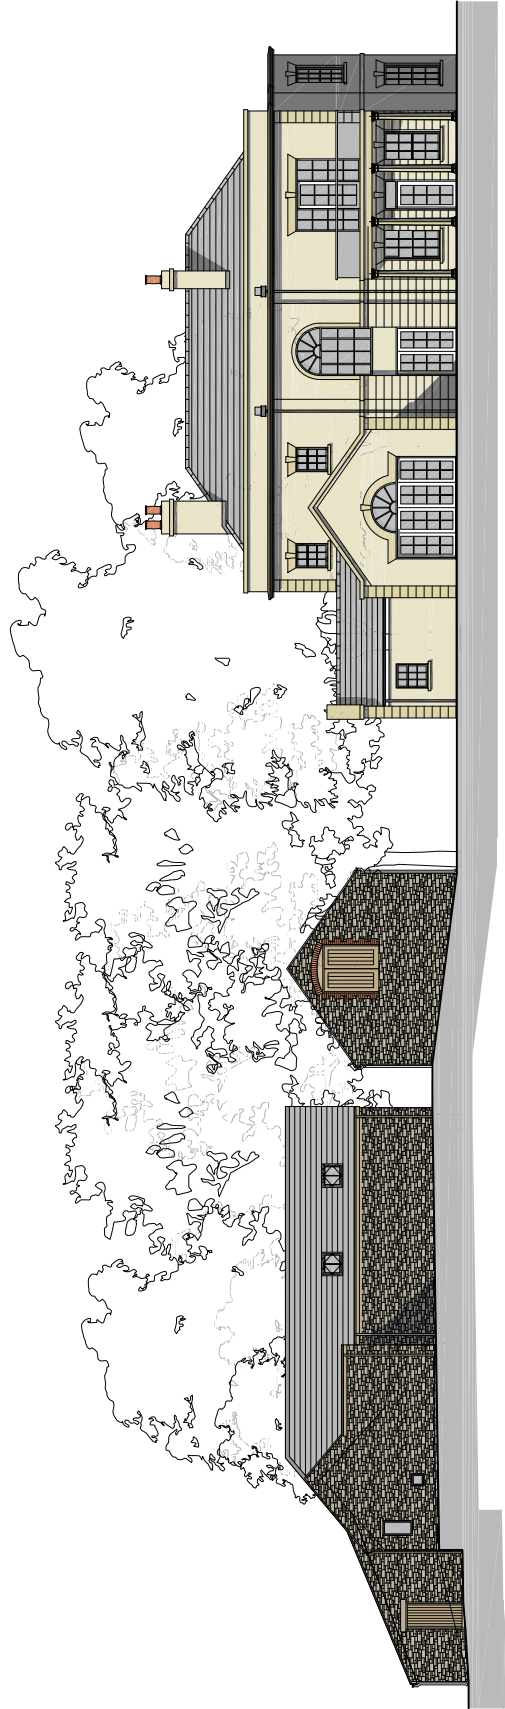


West Elevation (C)

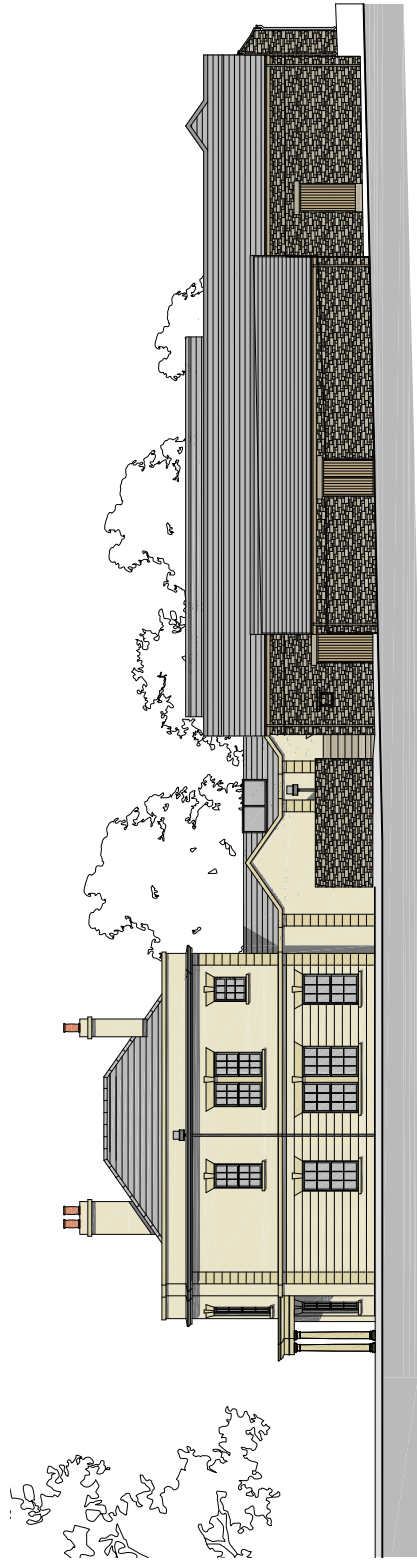


North Elevation (D)

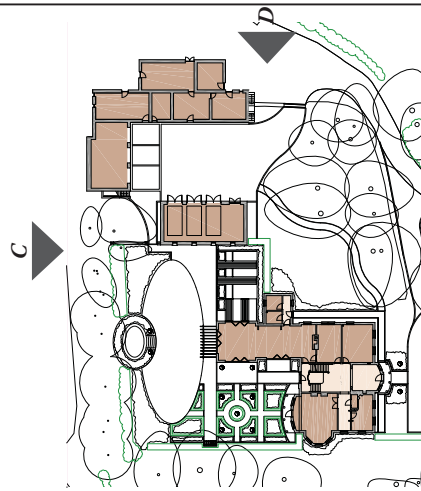


Landscape Concept Sections

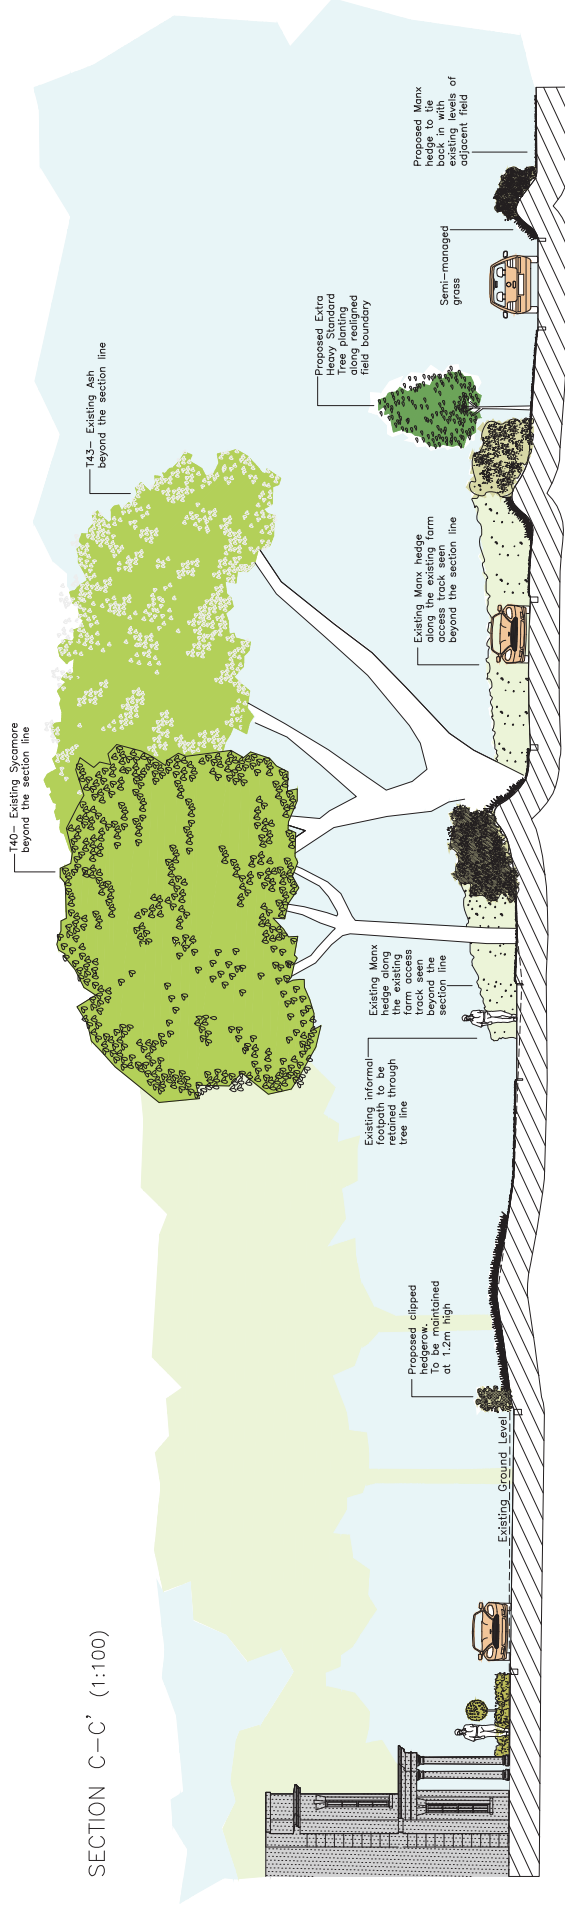




43.00
42.00
41.00
40.00
39.00
38.00
37.00

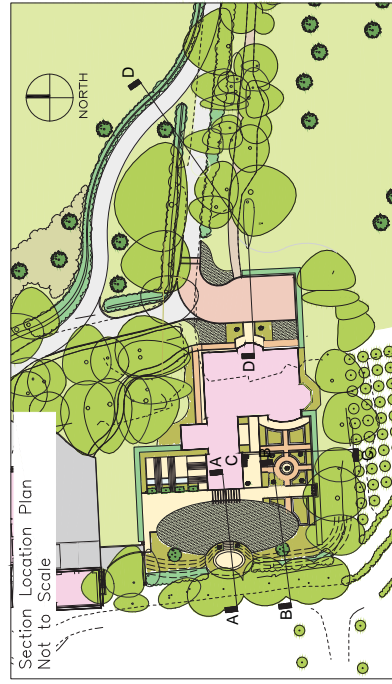

Landscape Concept Sections

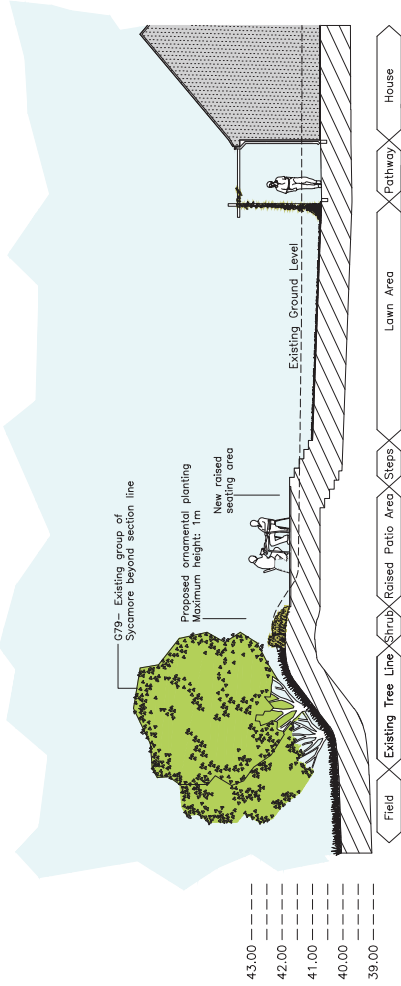

SECTION A-A' (1:100)

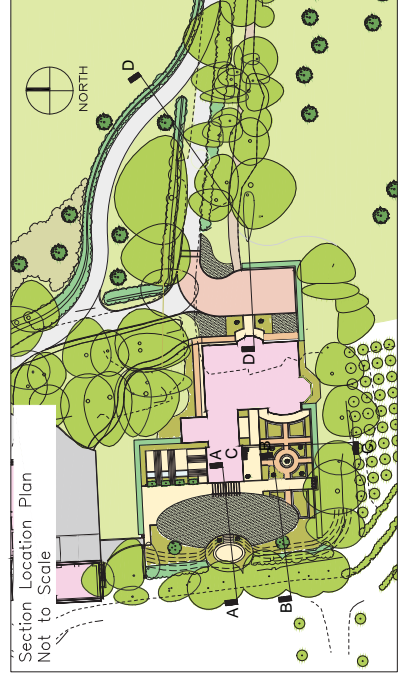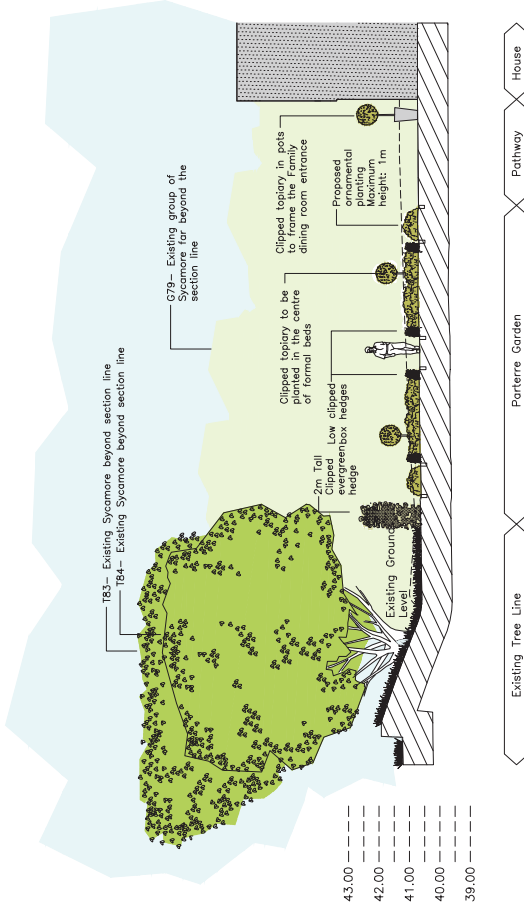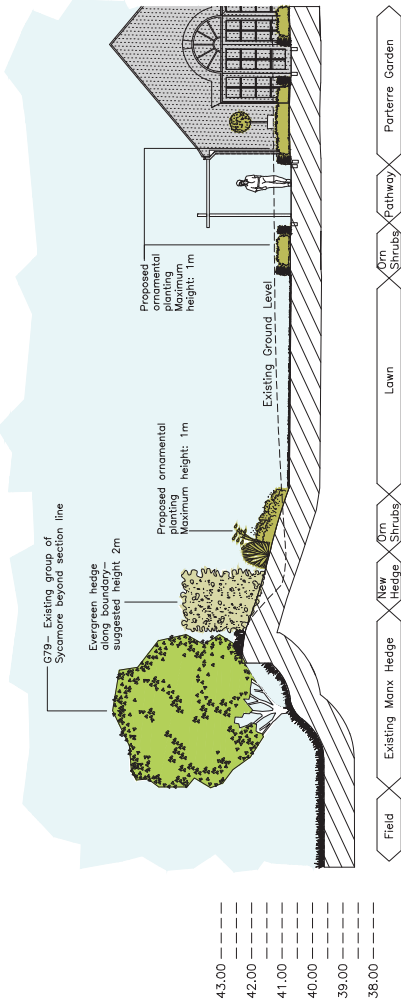

Approach to Ballarhennie



*Formal Gardens
and Rear View*



